



SURVEY PLAN

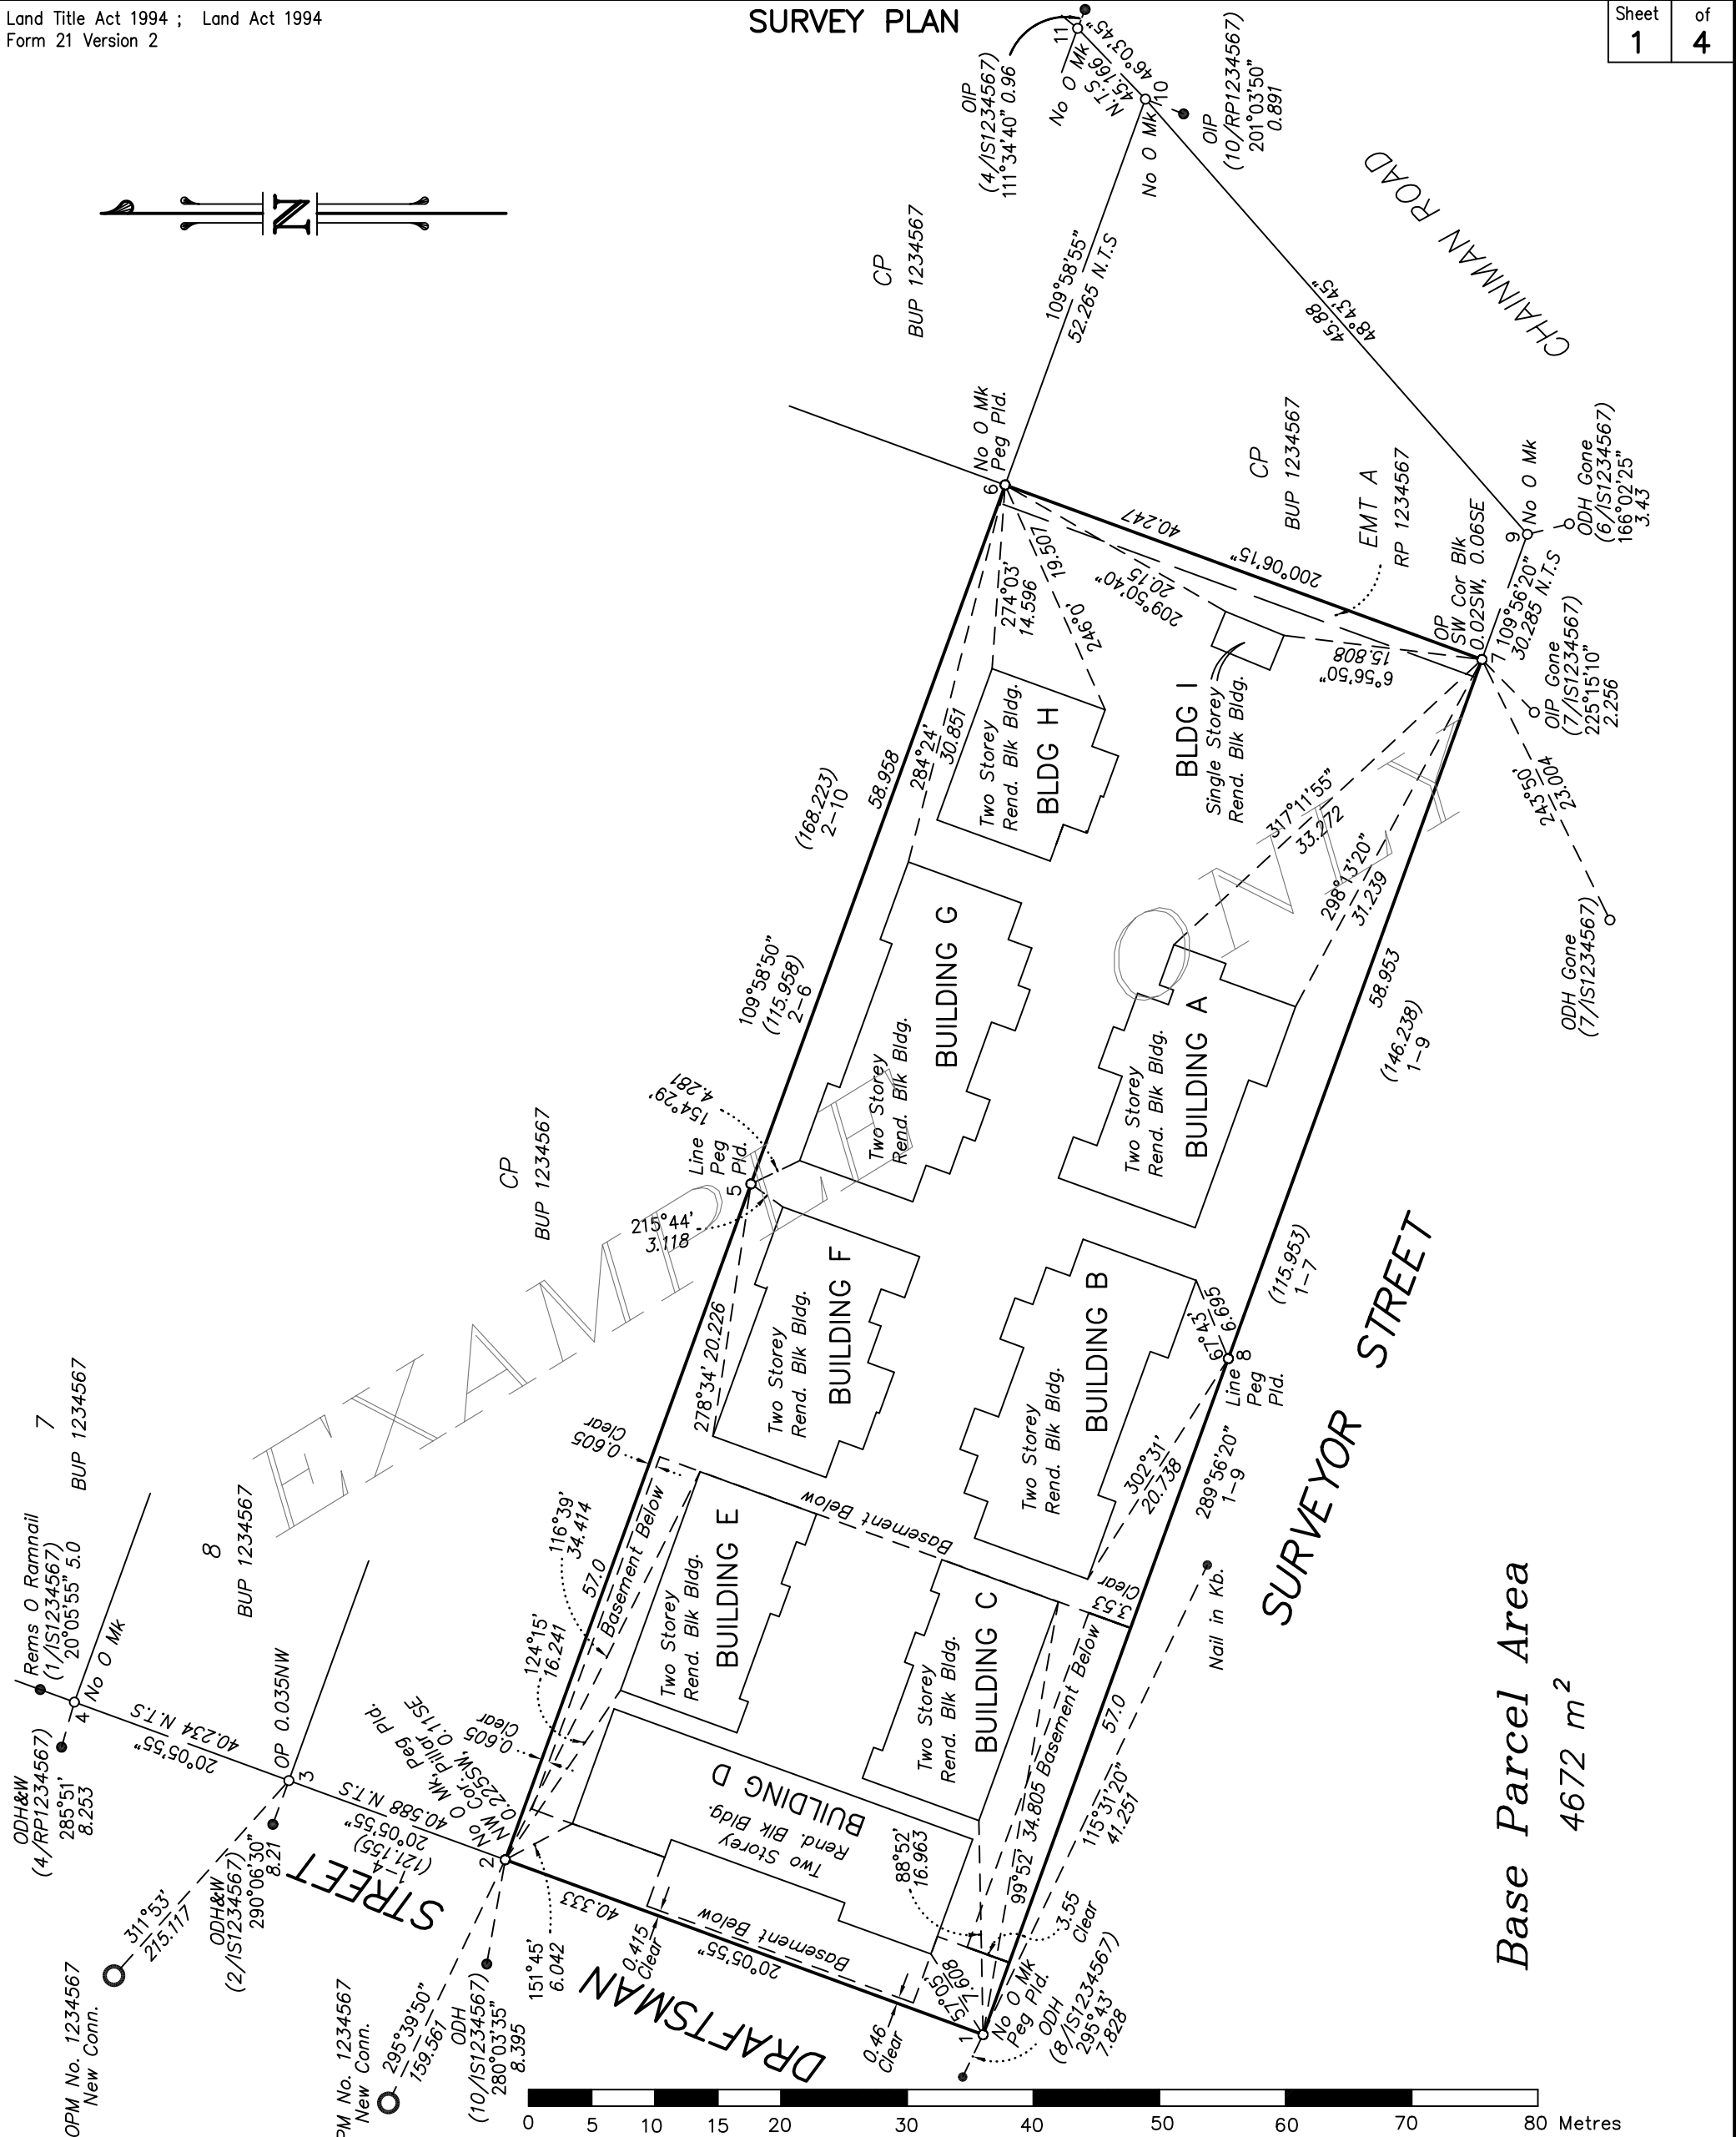

Base Parcel Area  
4672 m<sup>2</sup>

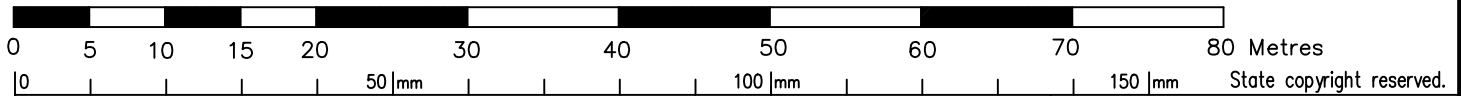

I, Scott Michael Henderson  
hereby certify that the land comprised in this plan was surveyed by Christopher Mark Andrew, Surveying Graduate, for whose work I accept responsibility and that the plan is accurate, that the said survey was performed in accordance with the Survey and Mapping Infrastructure Act 2003 and Surveyors Act 2003 and associated Regulations and Standards and that the said survey was completed on 10-11-2006

.....  
Cadastral Surveyor Date

**Plan of Lots 1-26  
and Common Property**

*Cancelling Lot 17 on CP N1234567*

PARISH: NERANG COUNTY: Ward  
Meridian: IS 1234567 F/N's: NO


Scale: 1:500
Format: BUILDING
<b>SP 1234567</b>
Plan Status:

LEVEL A


Scale 1:500



COMMON  
PROPERTY

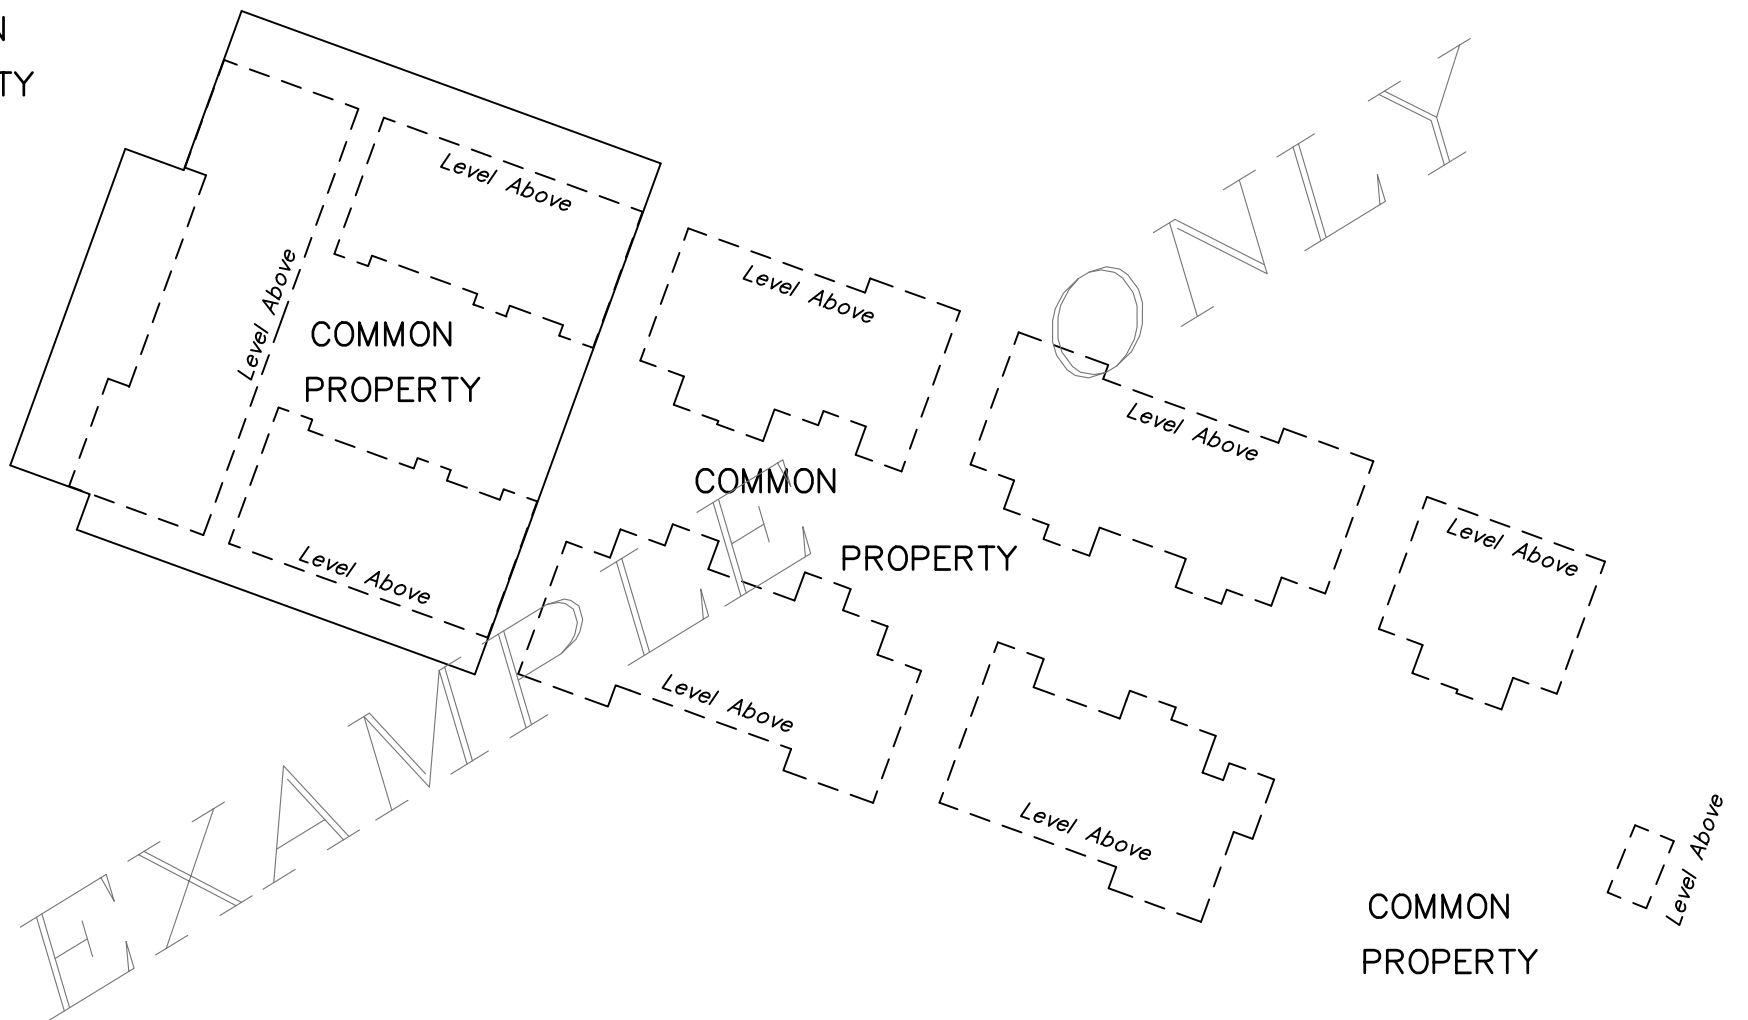

Scale 1:500

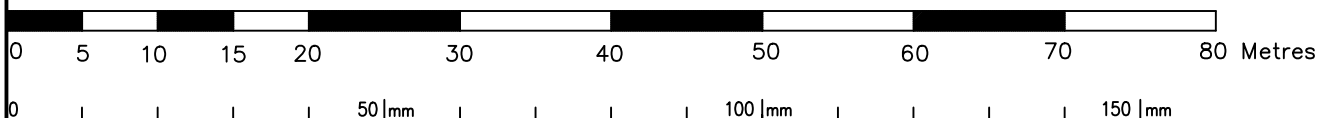

State copyright reserved.


Insert Plan Number **SP1234567**

LEVEL B

Scale 1:500




COMMON

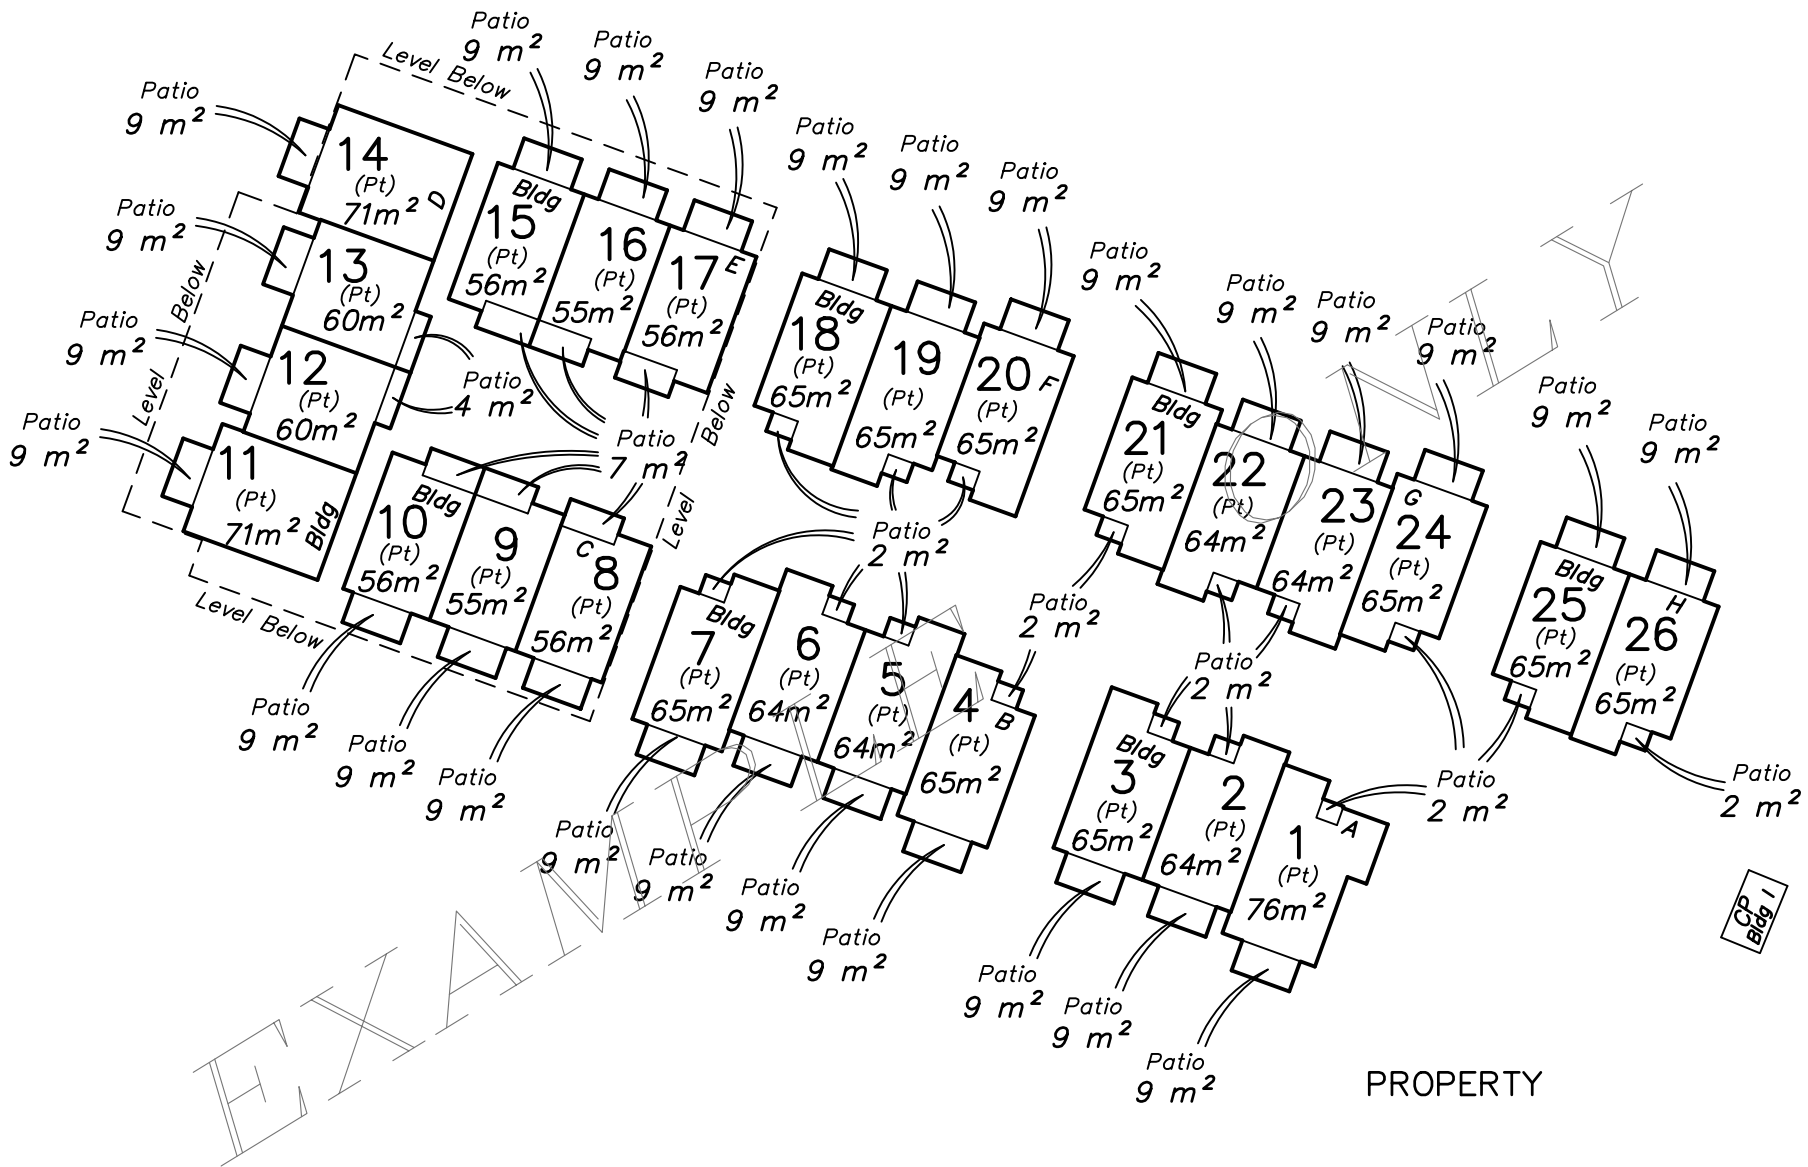

TOTAL AREA of Lot 1 142 m <sup>2</sup>	TOTAL AREA of Lot 8 129 m <sup>2</sup>		
TOTAL AREA of Lot 2 129 m <sup>2</sup>	TOTAL AREA of Lot 9 128 m <sup>2</sup>	TOTAL AREA of Lot 15 129 m <sup>2</sup>	TOTAL AREA of Lot 21 130 m <sup>2</sup>
TOTAL AREA of Lot 3 129 m <sup>2</sup>	TOTAL AREA of Lot 10 129 m <sup>2</sup>	TOTAL AREA of Lot 16 128 m <sup>2</sup>	TOTAL AREA of Lot 22 129 m <sup>2</sup>
TOTAL AREA of Lot 4 130 m <sup>2</sup>	TOTAL AREA of Lot 11 144 m <sup>2</sup>	TOTAL AREA of Lot 17 129 m <sup>2</sup>	TOTAL AREA of Lot 23 129 m <sup>2</sup>
TOTAL AREA of Lot 5 129 m <sup>2</sup>	TOTAL AREA of Lot 12 132 m <sup>2</sup>	TOTAL AREA of Lot 18 130 m <sup>2</sup>	TOTAL AREA of Lot 24 130 m <sup>2</sup>
TOTAL AREA of Lot 6 129 m <sup>2</sup>	TOTAL AREA of Lot 13 132 m <sup>2</sup>	TOTAL AREA of Lot 19 130 m <sup>2</sup>	TOTAL AREA of Lot 25 130 m <sup>2</sup>
TOTAL AREA of Lot 7 130 m <sup>2</sup>	TOTAL AREA of Lot 14 144 m <sup>2</sup>	TOTAL AREA of Lot 20 130 m <sup>2</sup>	TOTAL AREA of Lot 26 130 m <sup>2</sup>

Scale 1:500

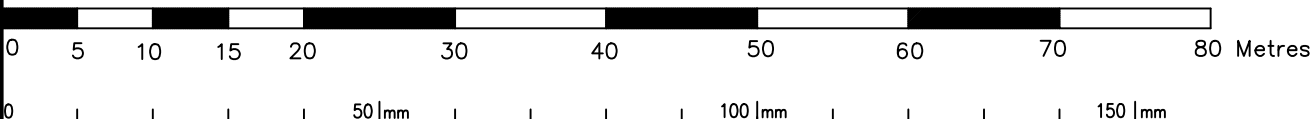

State copyright reserved.


Insert Plan Number **SP1234567**

LEVEL C

Scale 1:500




COMMON

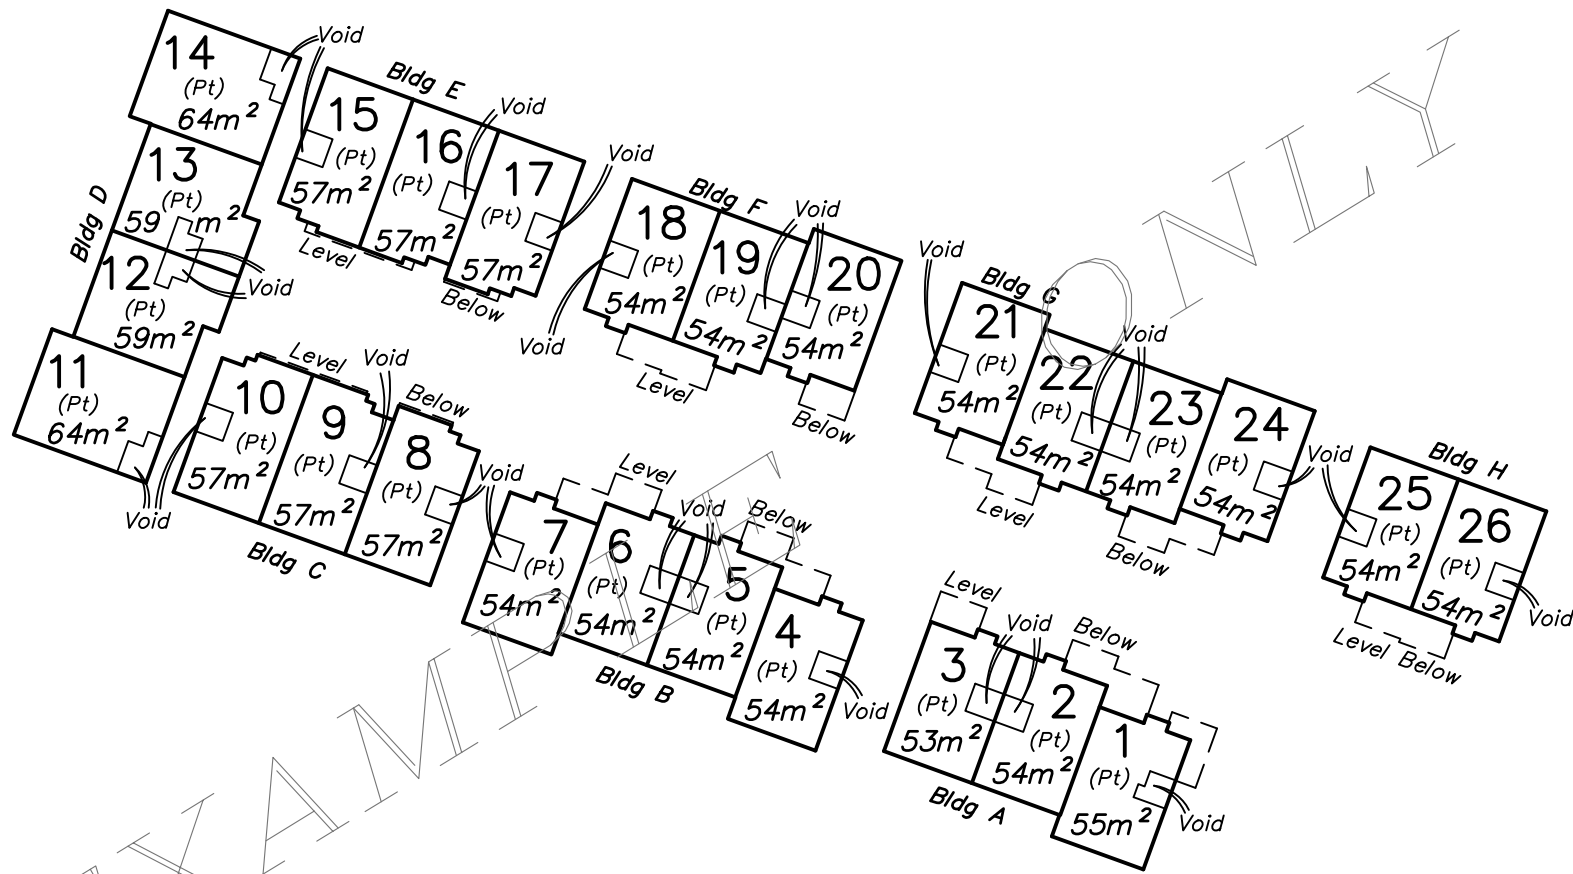

PROPERTY

Scale 1:500

State copyright reserved.

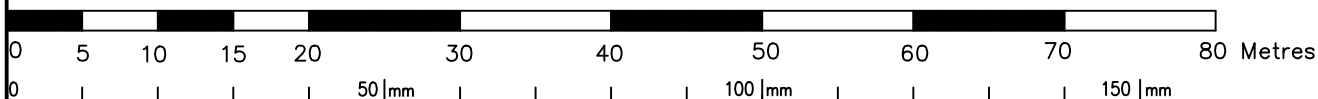

Insert Plan Number **SP1234567**