


# SURVEYOR CLOSE

TBM  
Nail in Kerb  
RL 99.847  
ARB DATUM



ONLY

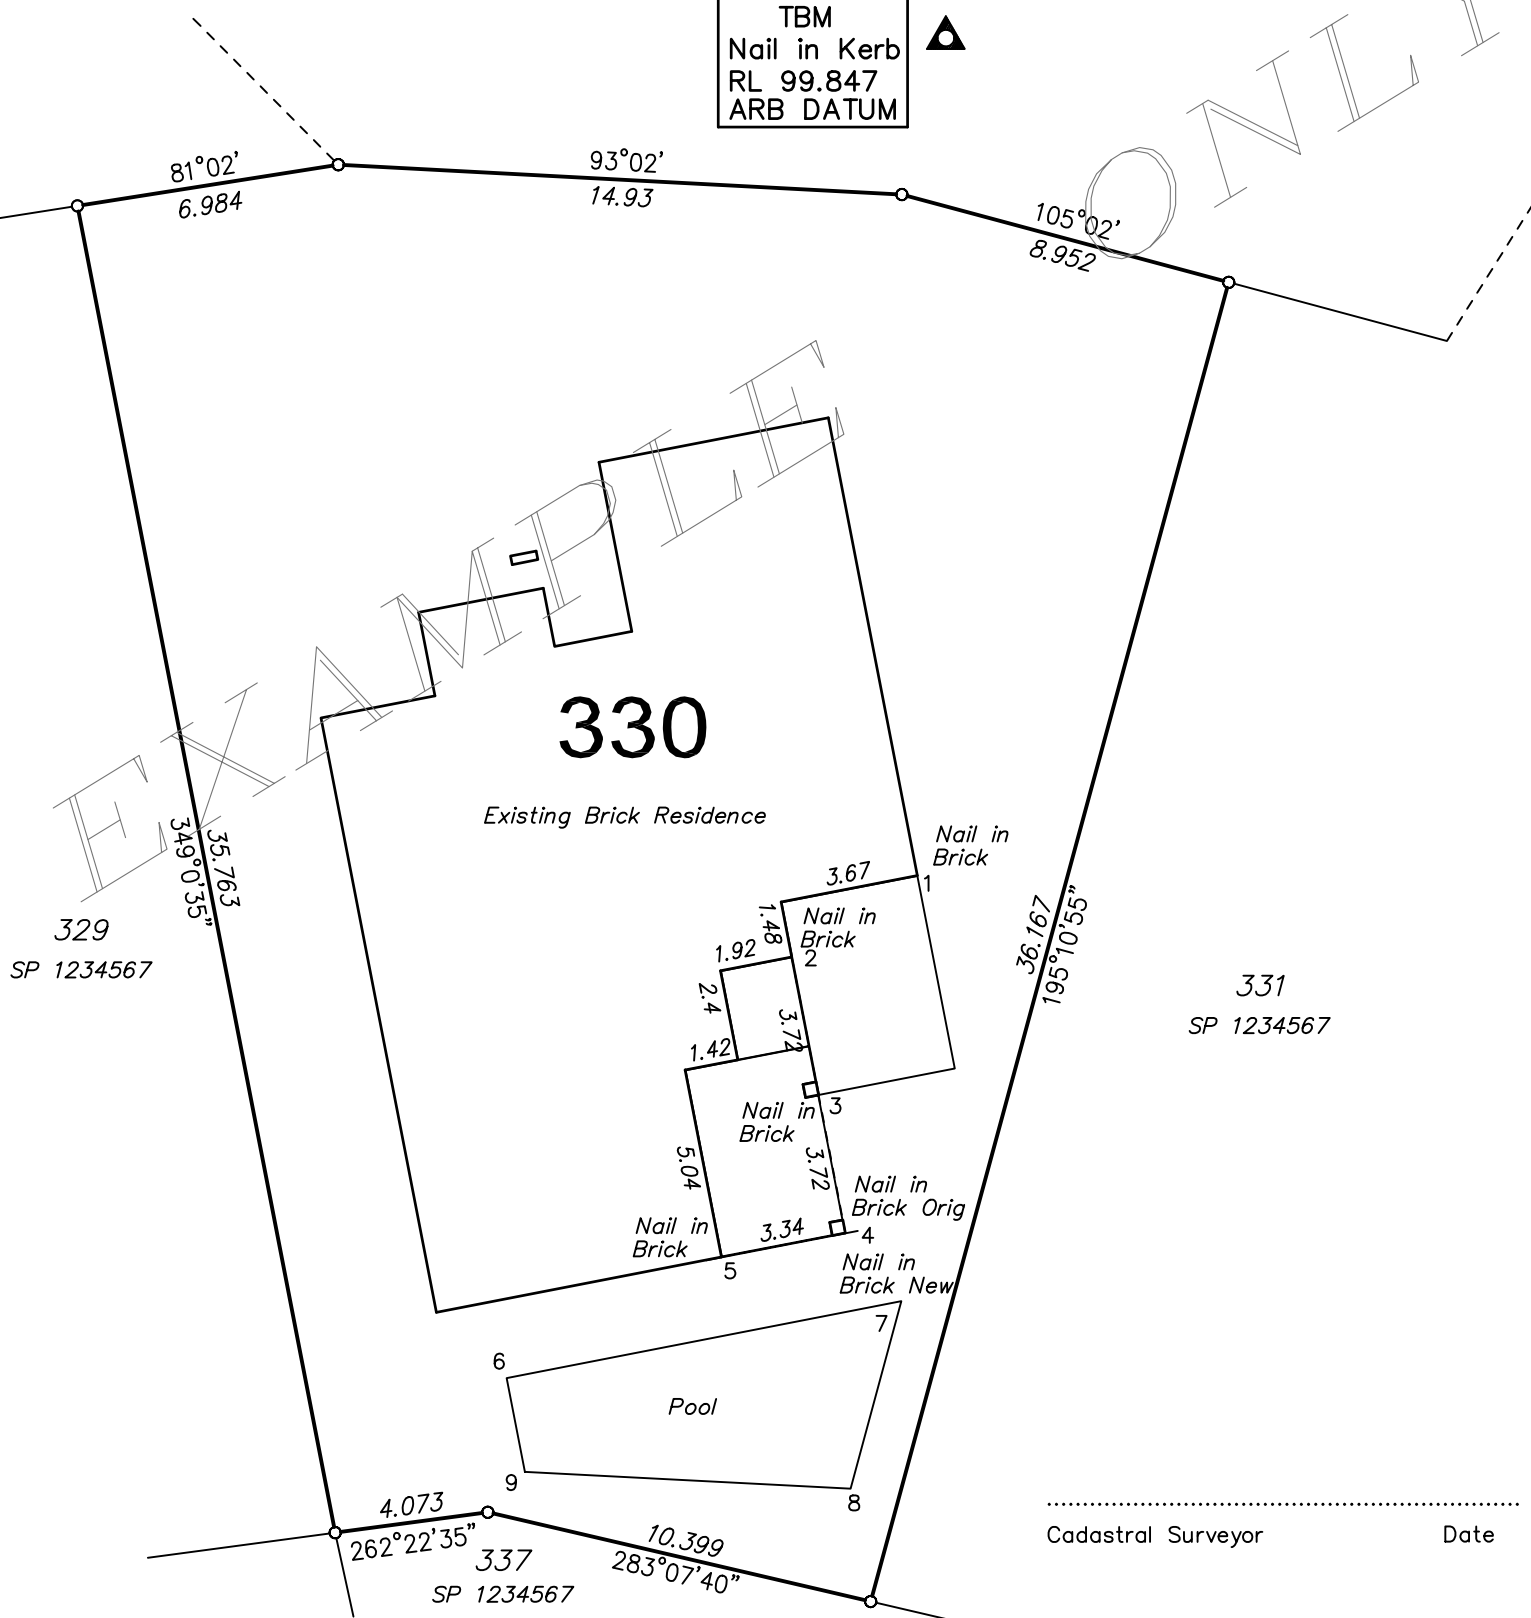

.....  
Cadastral Surveyor Date

Corner		Position 11-12-2007			Position 08-05-2008			Position 26-05-2008			Position Future			Differences		
Desc.	No.	East	North	R.L.	East	North	R.L.	East	North	R.L.	East	North	R.L.	East	North	R.L.
Nail	1			100.185			100.183	388.314	455.355	100.178						
Ceiling	1			-			-			102.163						
Slab	1			-			-			99.896						
Nail	2			-			-	384.990	453.201	100.199						
Ceiling	2			102.189			102.168			102.181						
Slab	2			99.941			99.921			99.937						
Nail	3			-			-	385.709	449.547	100.194						
Ceiling	3			102.191			102.178			102.173						
Slab	3			99.973			99.958			99.956						
Nail Orig	4			100.241			100.222			100.216						
Nail New	4			-			-	386.394	445.870	100.214						
Ceiling	4			102.209			102.198			102.189						
Slab	4			99.992			99.98			99.979						
Nail	5			-			-	383.083	445.221	100.245						
Ceiling	5			102.253			102.239			102.231						
Slab	5			100.023			100.017			100.02						

**SCOTT HENDERSON**  
CADASTRAL SURVEYOR  
24 SYDNEY STREET  
LABRADOR QLD 4215  
Phone-Fax 55 915238  
Mobile 0417 757 108

## PLAN OF DILAPIDATION SURVEY

LOT 330 ON SP 1234567

PARISH OF BARROW  
COUNTY OF WARD

LEVEL DATUM  
ARBITRARY

JOB REF.  
1629

LEVEL DATUM MARK  
ON SITE TBM  
RL 99.847

PLAN No.  
1629DIL2

CONTOUR INTERVAL  
N/A

SCALE  
1:200