


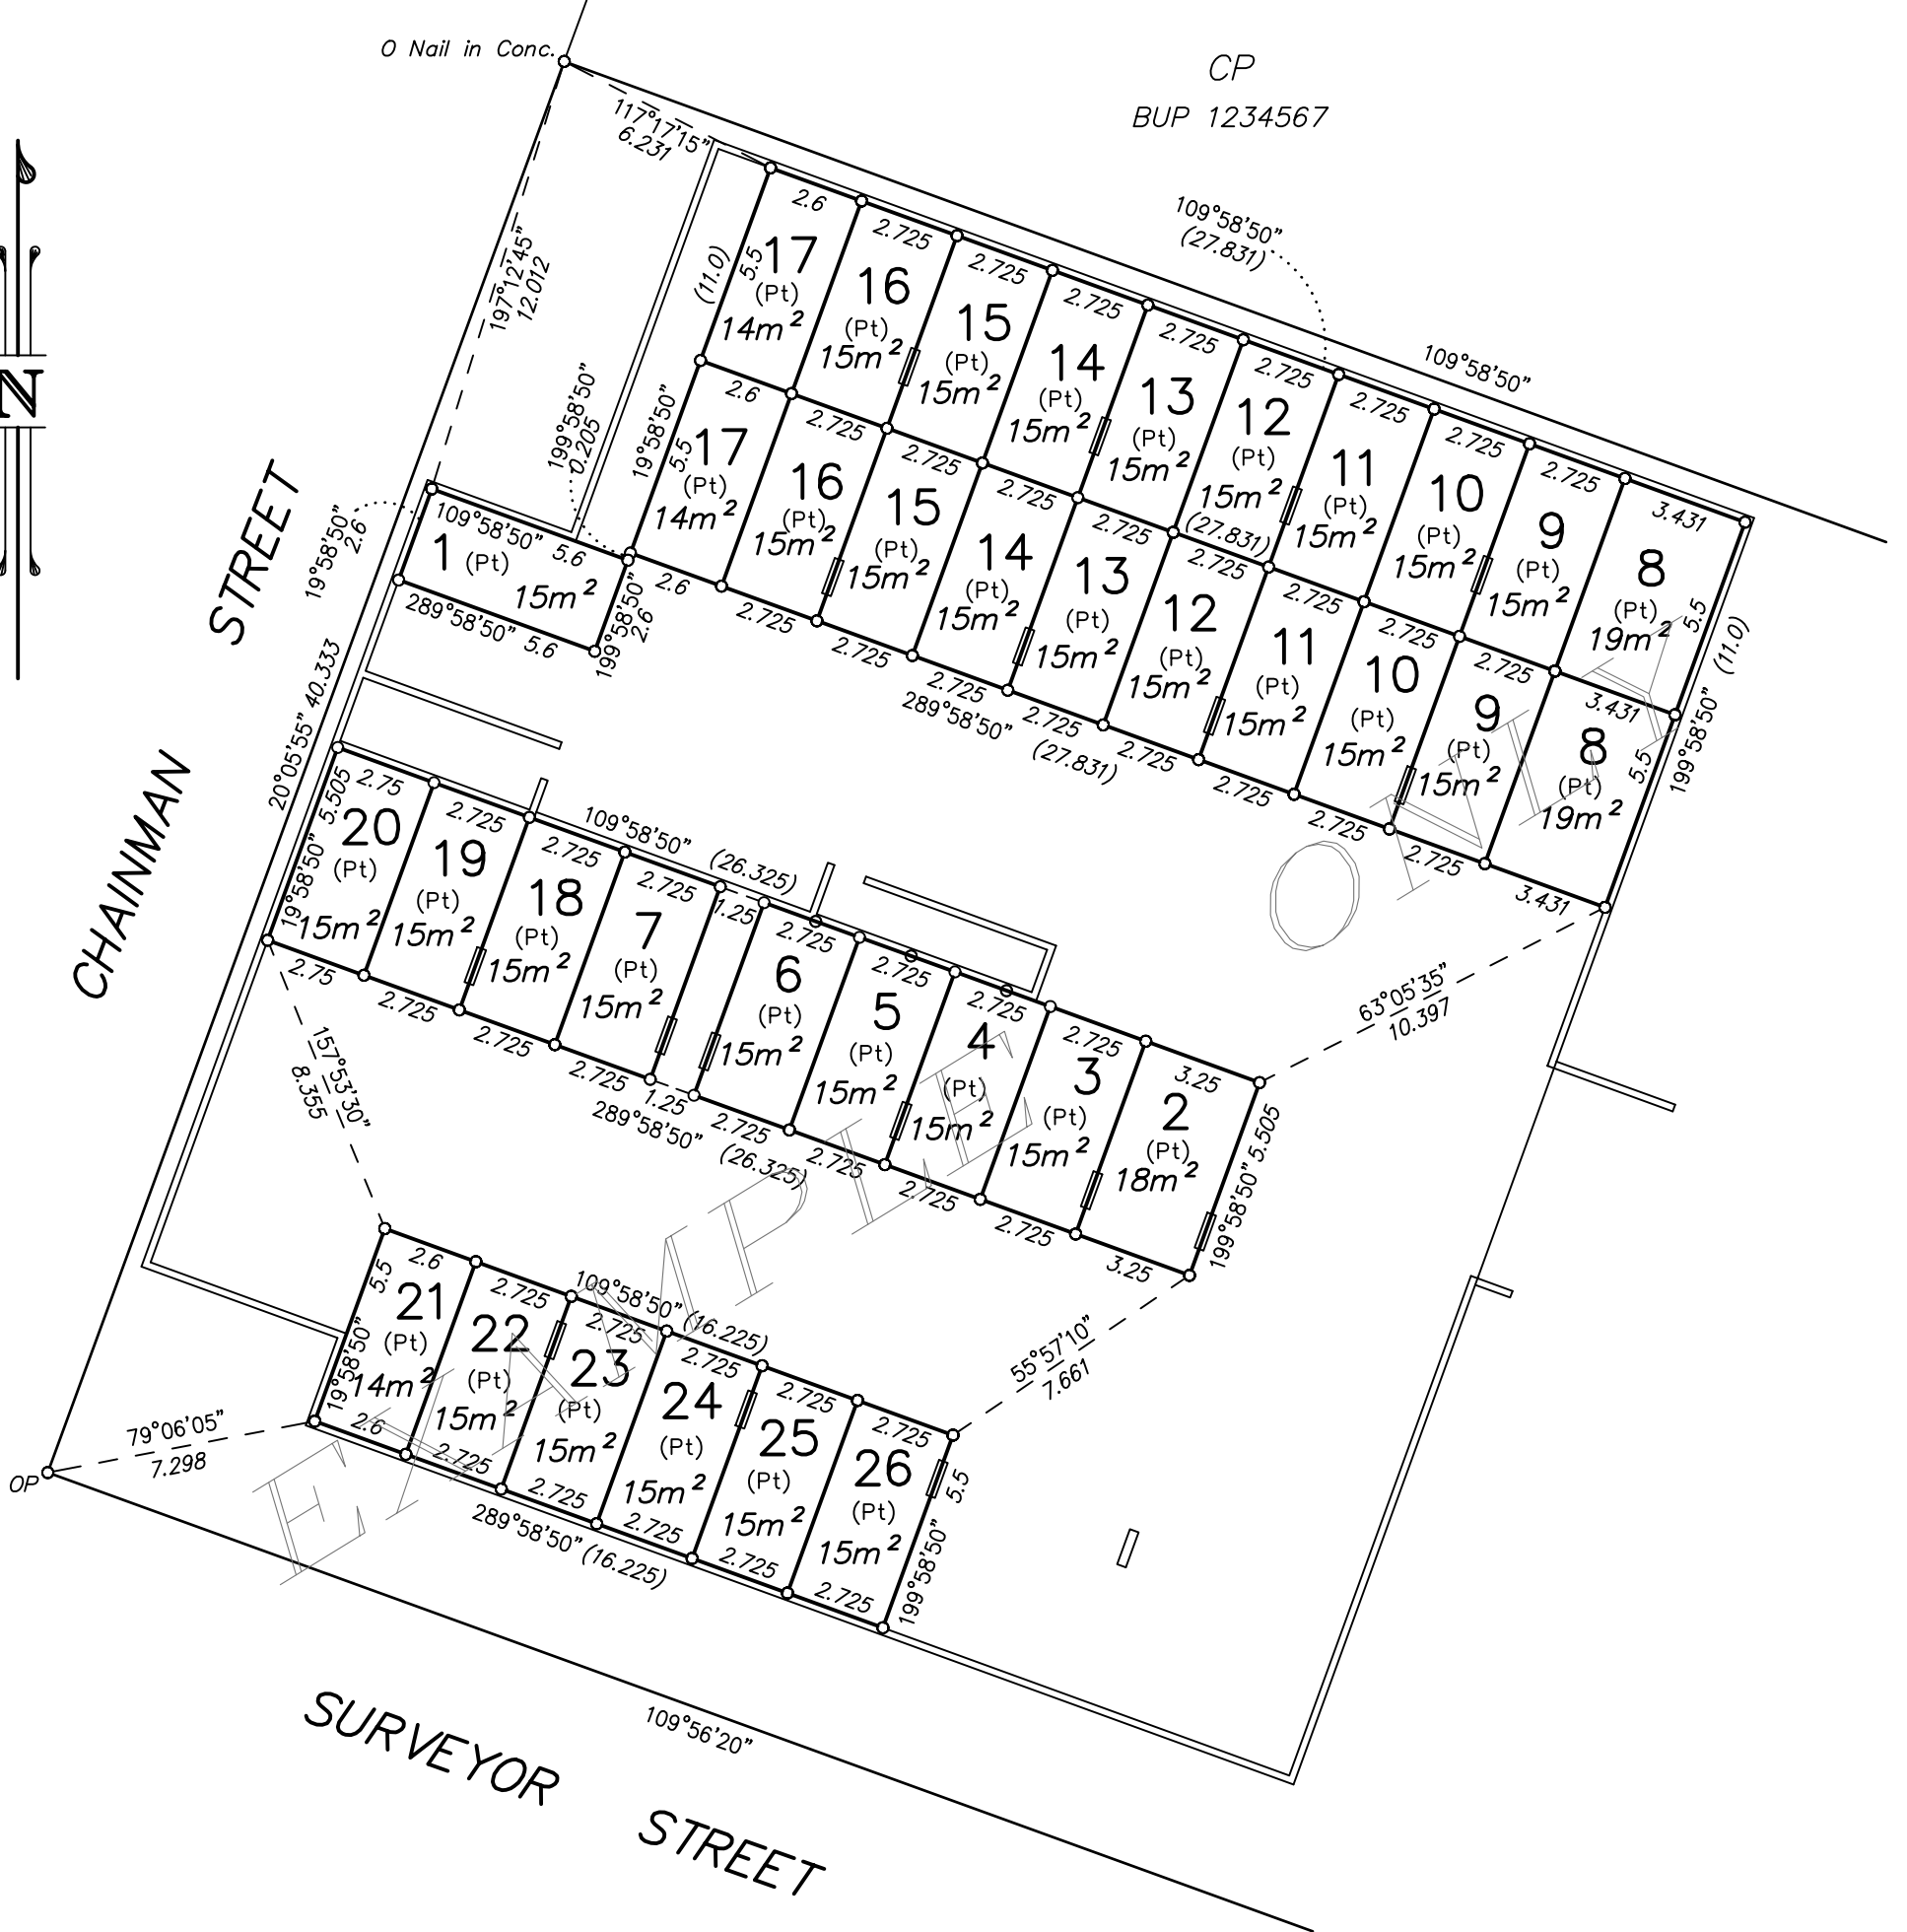

O Nail in Conc.

CP  
BUP 1234567




Nail in Concrete or Nail in face of Block Wall  
at all Corners unless otherwise noted

I, Scott Michael Henderson, Cadastral Surveyor  
hereby certify that the details shown on this  
sketch plan are correct.

SHEET 1 OF 3

.....  
Cadastral Surveyor


.....  
Date

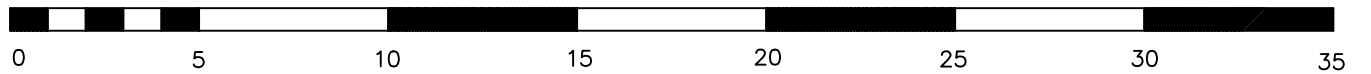

**SCOTT HENDERSON**  
 CADASTRAL SURVEYOR  
 24 SYDNEY STREET  
 LABRADOR QLD 4215  
 Phone-Fax 55 915238  
 Mobile 0417 757 108

**PLAN OF EXCLUSIVE USE AREAS**  
 ON LEVEL A ON SP 1234567  
 IN THE COMMON PROPERTY OF "SURVEYORS PLACE"  
 COMMUNITY TITLES SCHEME  
 SURVEYOR STREET, NERANG  
 PARISH OF NERANG  
 COUNTY OF WARD

REF: 1178  
 PLAN No. 1178EXU2  
 SCALE 1:200

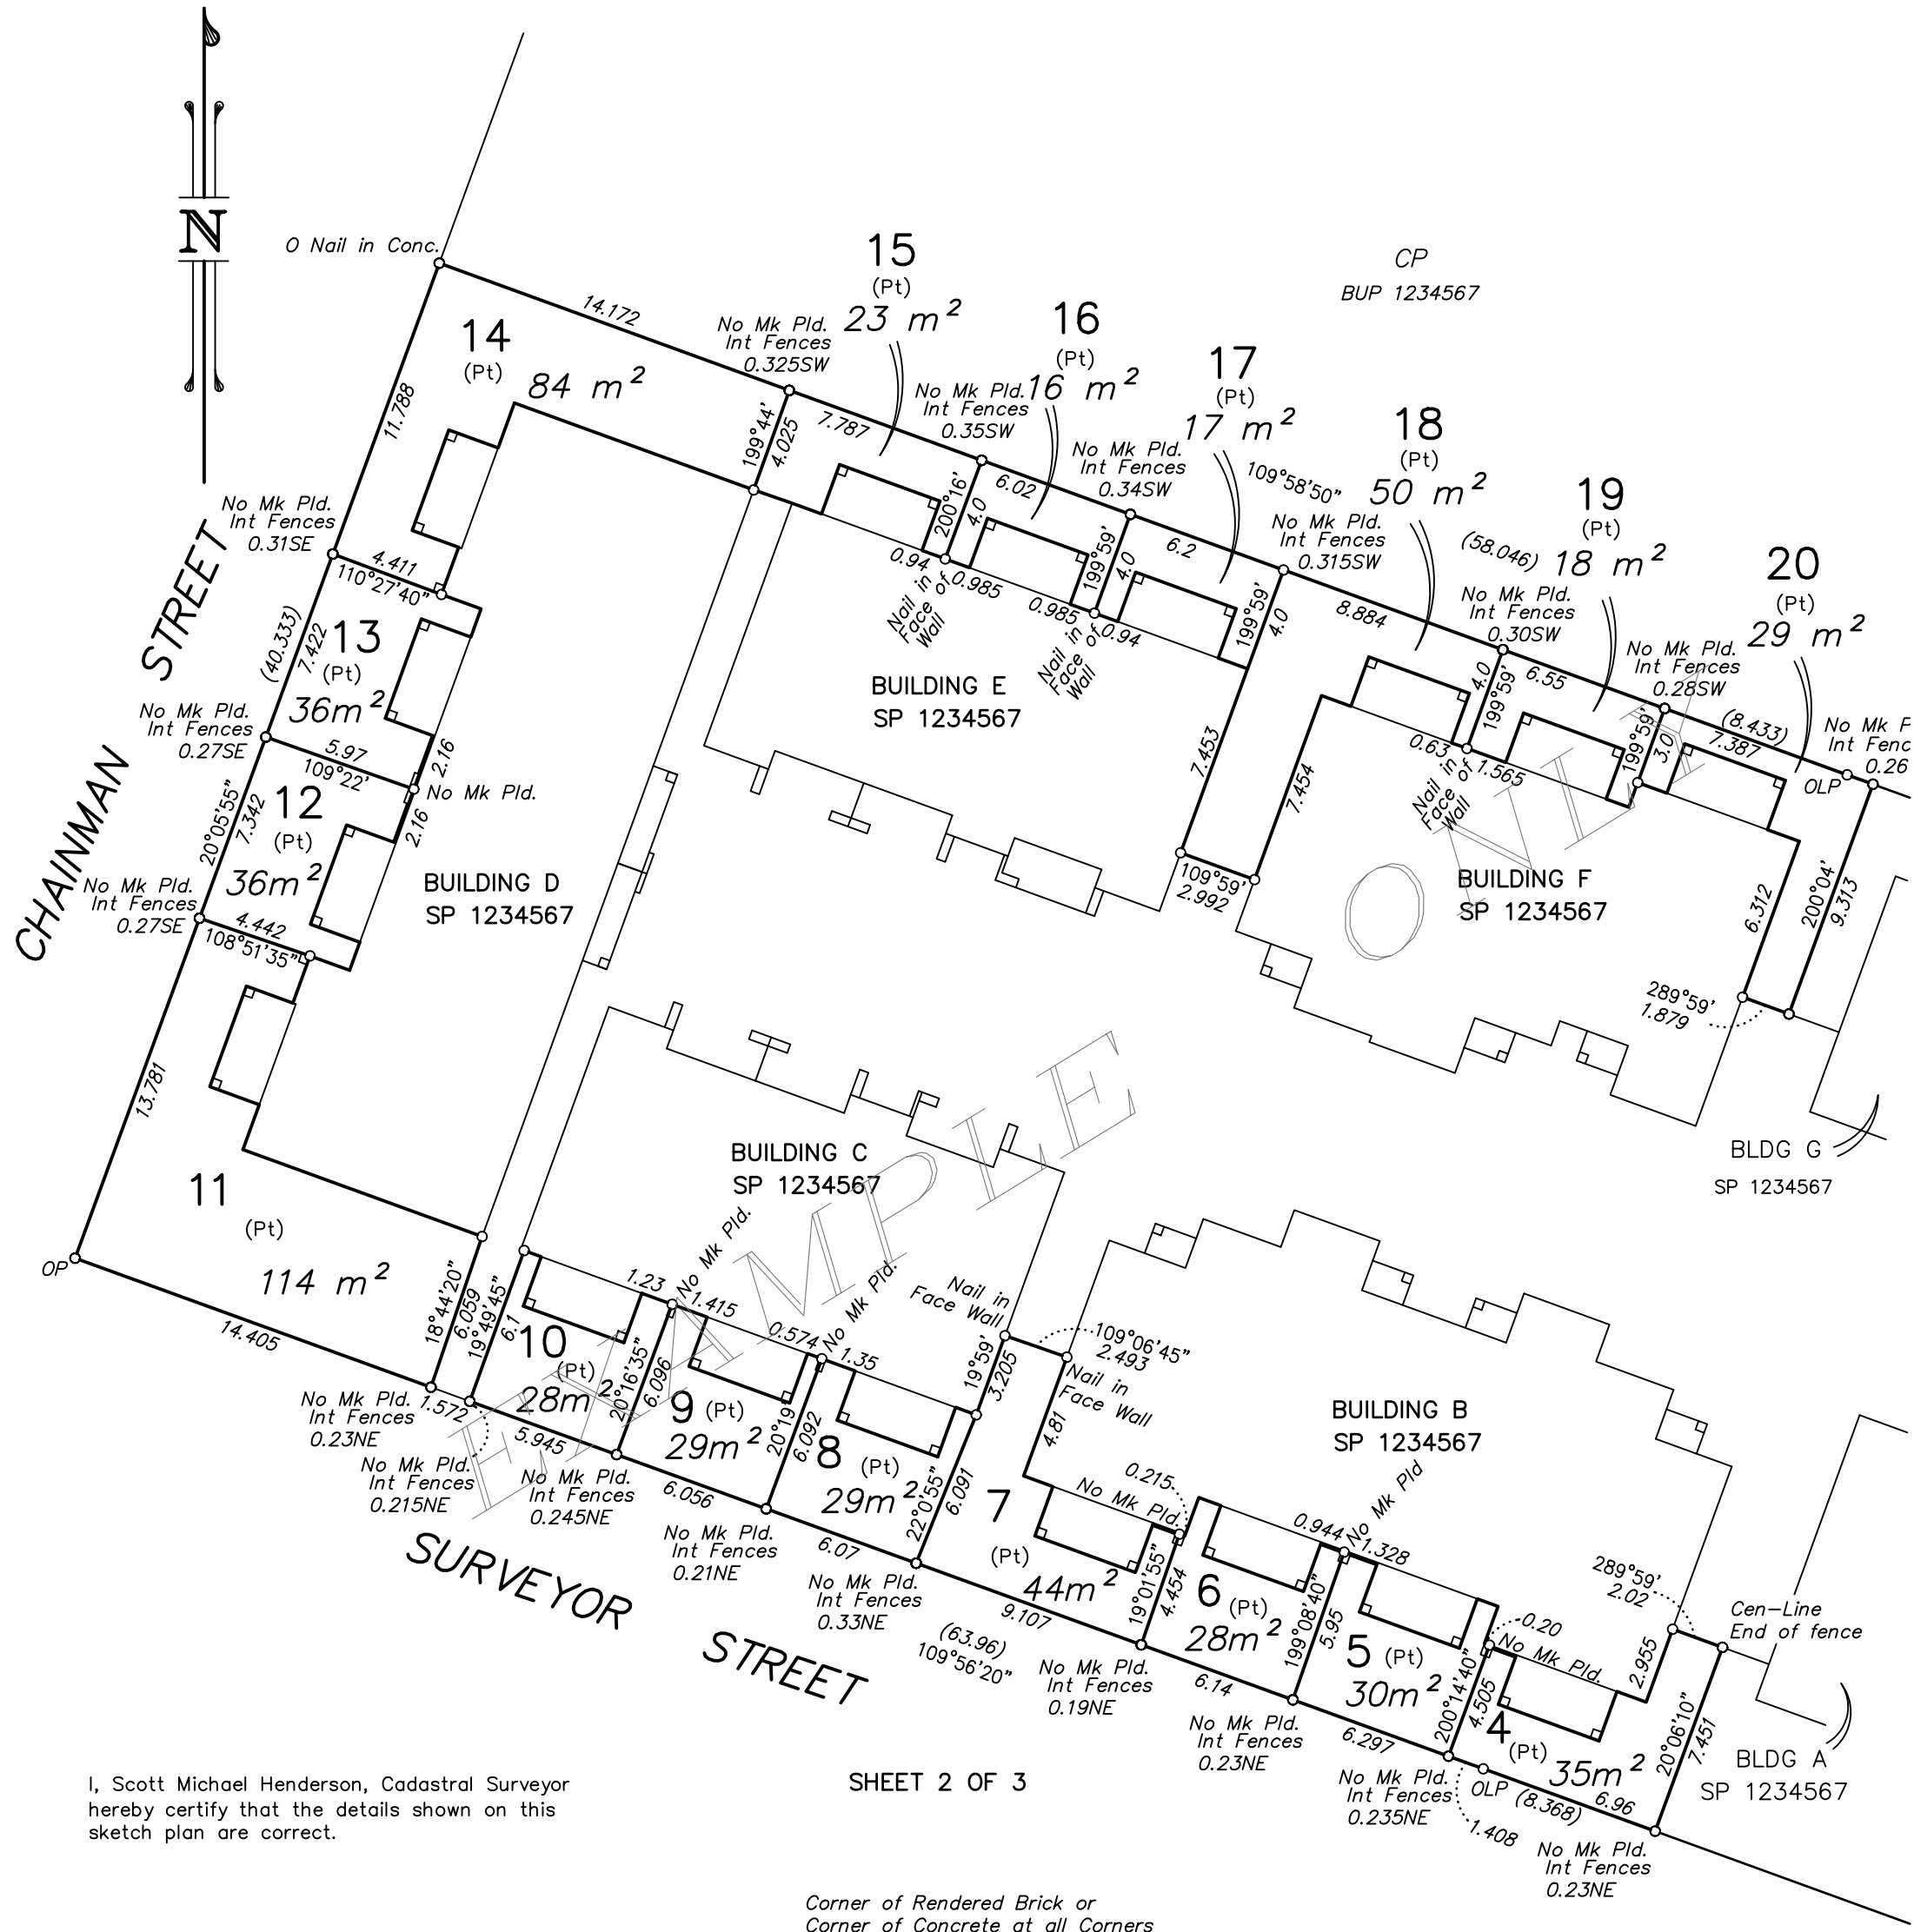

I, Scott Michael Henderson, Cadastral Surveyor hereby certify that the details shown on this sketch plan are correct.

SHEET 2 OF 3

Corner of Rendered Brick or  
Corner of Concrete at all Corners  
unless otherwise noted.

.....  
Cadastral Surveyor Date




**SCOTT HENDERSON**  
CADASTRAL SURVEYOR  
24 SYDNEY STREET  
LABRADOR QLD 4215  
Phone-Fax 55 915238  
Mobile 0417 757 108

**PLAN OF EXCLUSIVE USE AREAS**  
ON LEVEL B ON SP 1234567  
IN THE COMMON PROPERTY OF "SURVEYORS PLACE"  
COMMUNITY TITLES SCHEME  
SURVEYOR STREET, NERANG  
PARISH OF NERANG  
COUNTY OF WARD

REF:	1178
PLAN No.	1178EXU2
SCALE	1:250

TOTAL AREA 1	36 m <sup>2</sup>	TOTAL AREA 9	59 m <sup>2</sup>	TOTAL AREA 18	65 m <sup>2</sup>
TOTAL AREA 2	46 m <sup>2</sup>	TOTAL AREA 10	58 m <sup>2</sup>	TOTAL AREA 19	33 m <sup>2</sup>
TOTAL AREA 3	60 m <sup>2</sup>	TOTAL AREA 11	144 m <sup>2</sup>	TOTAL AREA 20	44 m <sup>2</sup>
TOTAL AREA 4	50 m <sup>2</sup>	TOTAL AREA 12	66 m <sup>2</sup>	TOTAL AREA 21	44 m <sup>2</sup>
TOTAL AREA 5	45 m <sup>2</sup>	TOTAL AREA 13	66 m <sup>2</sup>	TOTAL AREA 22	31 m <sup>2</sup>
TOTAL AREA 6	43 m <sup>2</sup>	TOTAL AREA 14	114 m <sup>2</sup>	TOTAL AREA 23	30 m <sup>2</sup>
TOTAL AREA 7	59 m <sup>2</sup>	TOTAL AREA 15	53 m <sup>2</sup>	TOTAL AREA 24	43 m <sup>2</sup>
TOTAL AREA 8	67 m <sup>2</sup>	TOTAL AREA 16	46 m <sup>2</sup>	TOTAL AREA 25	51 m <sup>2</sup>
		TOTAL AREA 17	45 m <sup>2</sup>	TOTAL AREA 26	32 m <sup>2</sup>

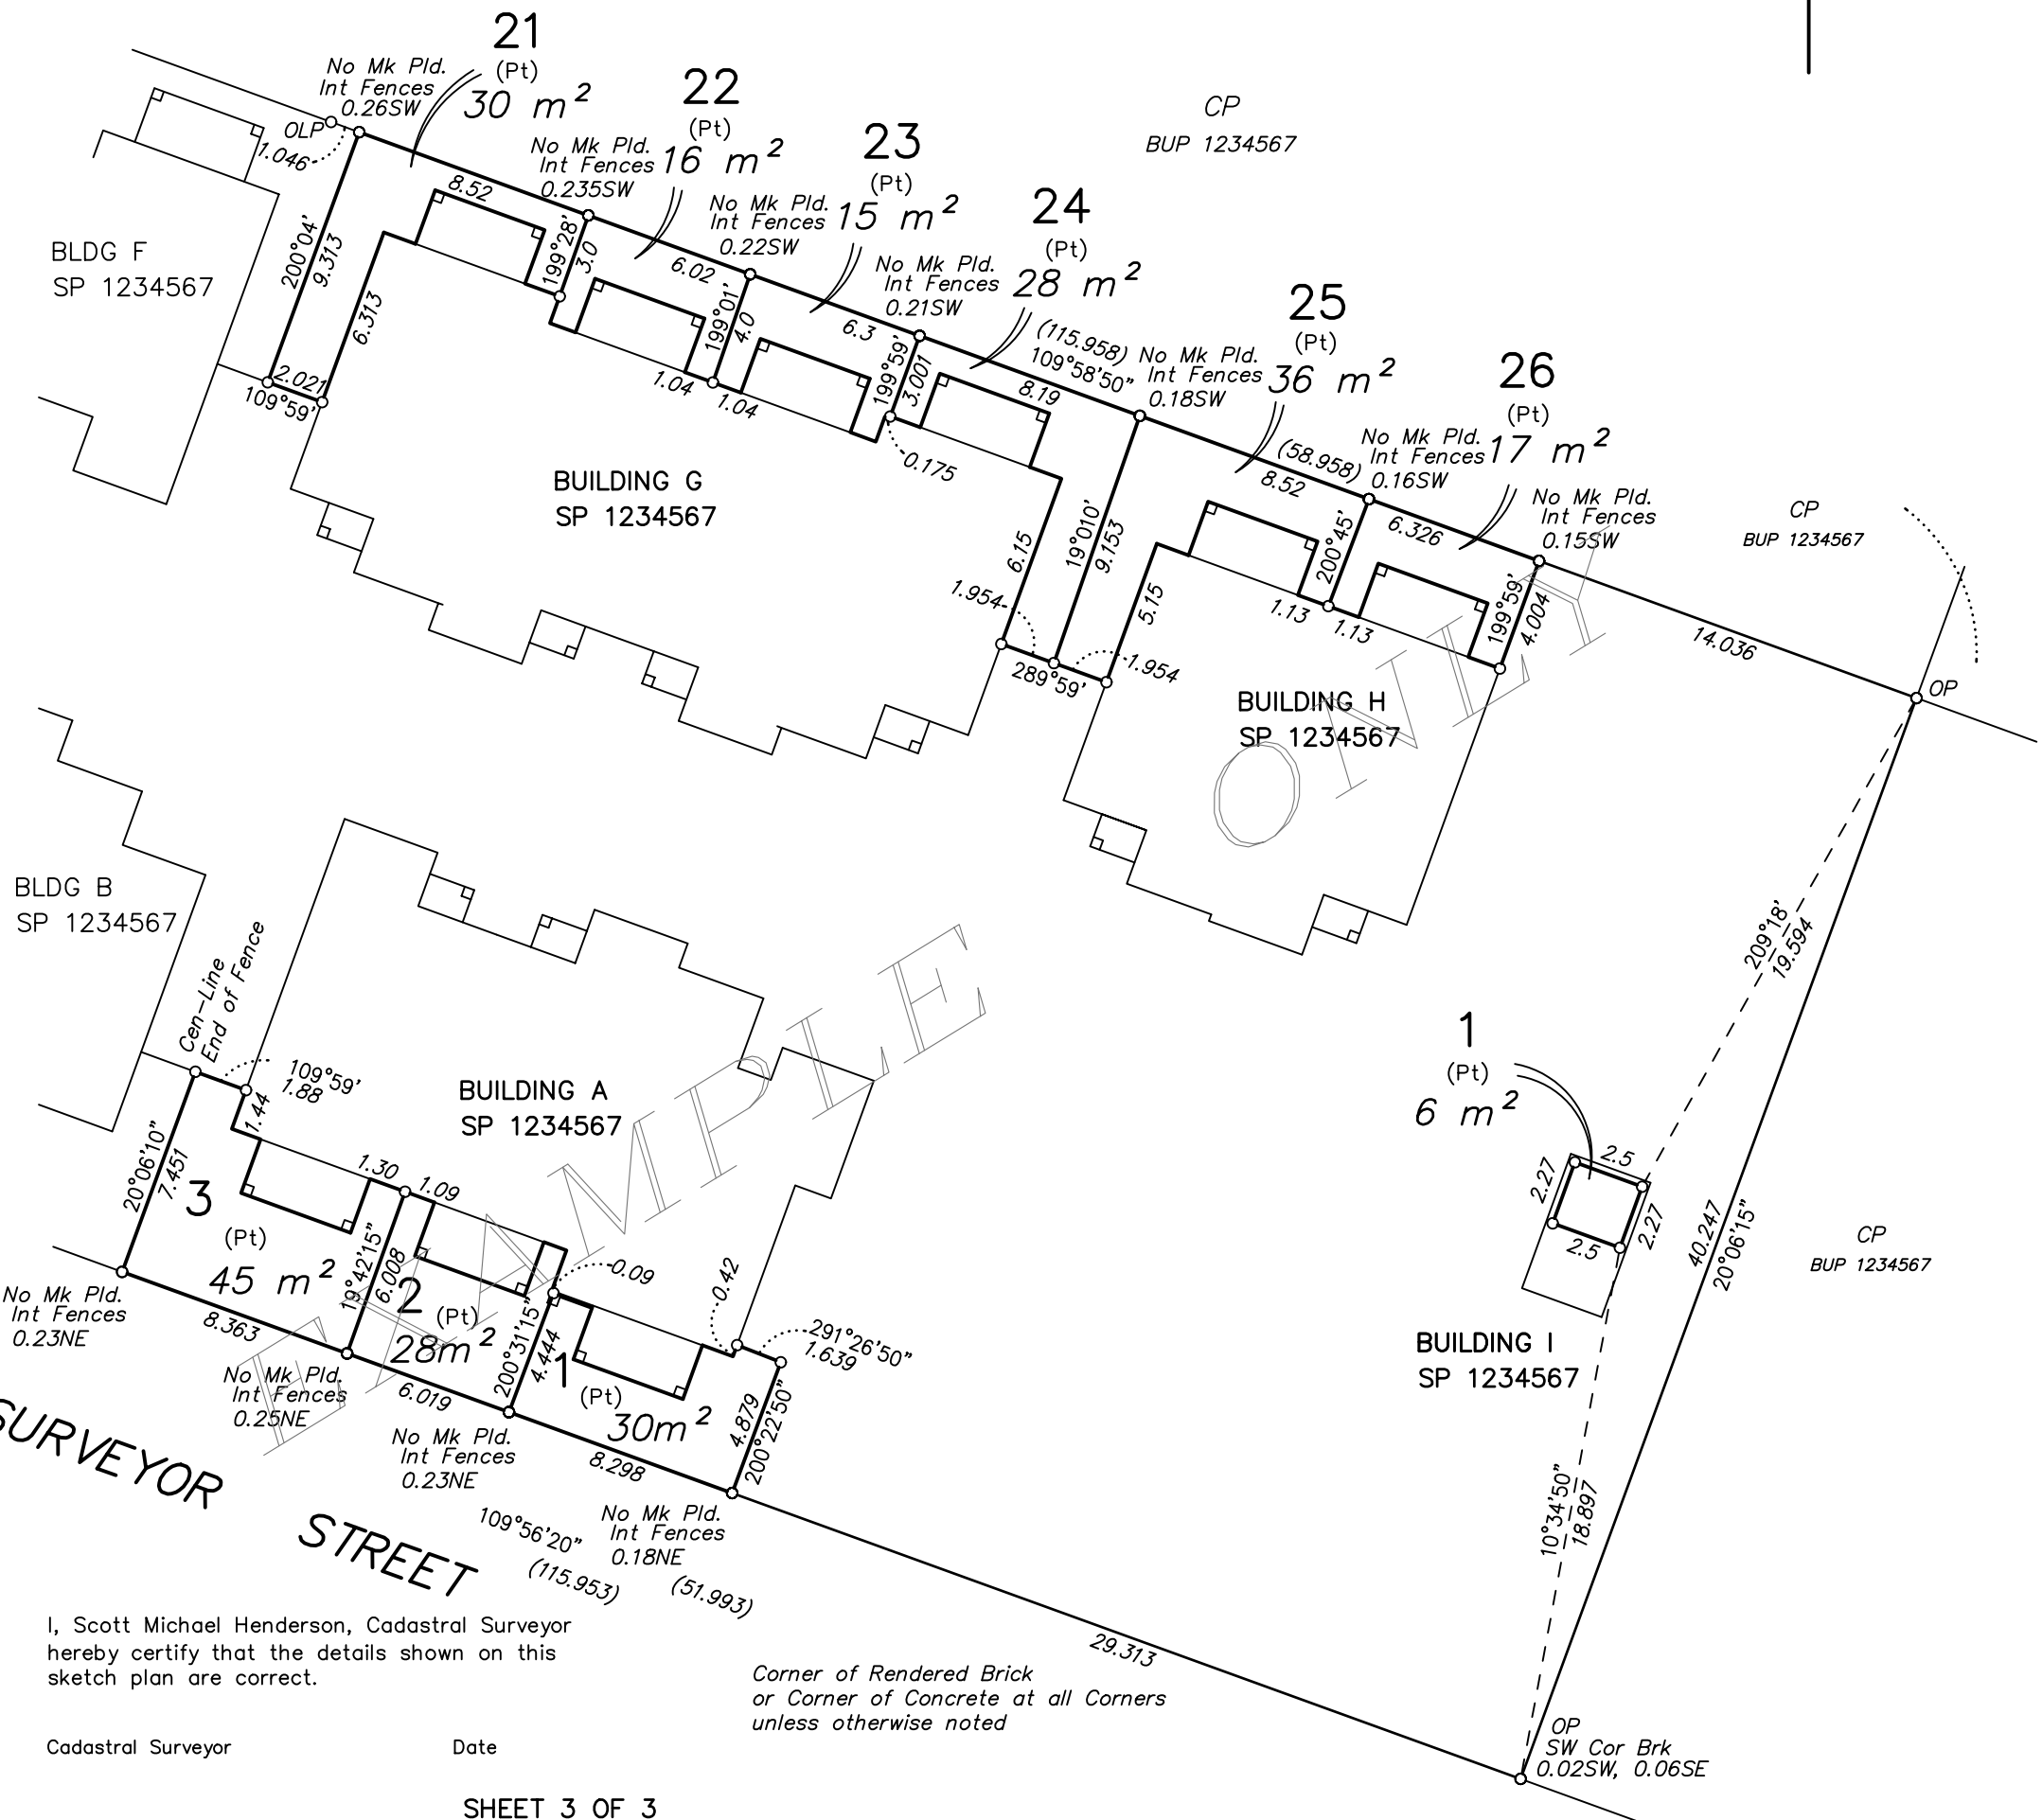

I, Scott Michael Henderson, Cadastral Surveyor hereby certify that the details shown on this sketch plan are correct.

Cadastral Surveyor Date

Corner of Rendered Brick or Corner of Concrete at all Corners unless otherwise noted

SHEET 3 OF 3



**SCOTT HENDERSON**  
 CADASTRAL SURVEYOR  
 24 SYDNEY STREET  
 LABRADOR QLD 4215  
 Phone-Fax 55 915238  
 Mobile 0417 757 108

**PLAN OF EXCLUSIVE USE AREAS**  
 ON LEVEL B ON SP 1234567  
 IN THE COMMON PROPERTY OF "SURVEYOR PLACE"  
 COMMUNITY TITLES SCHEME  
 SURVEYOR STREET, NERANG  
 PARISH OF NERANG  
 COUNTY OF WARD

REF:	1178
PLAN No.	1178EXU2
SCALE	1:250