


CHAINMAN ROAD

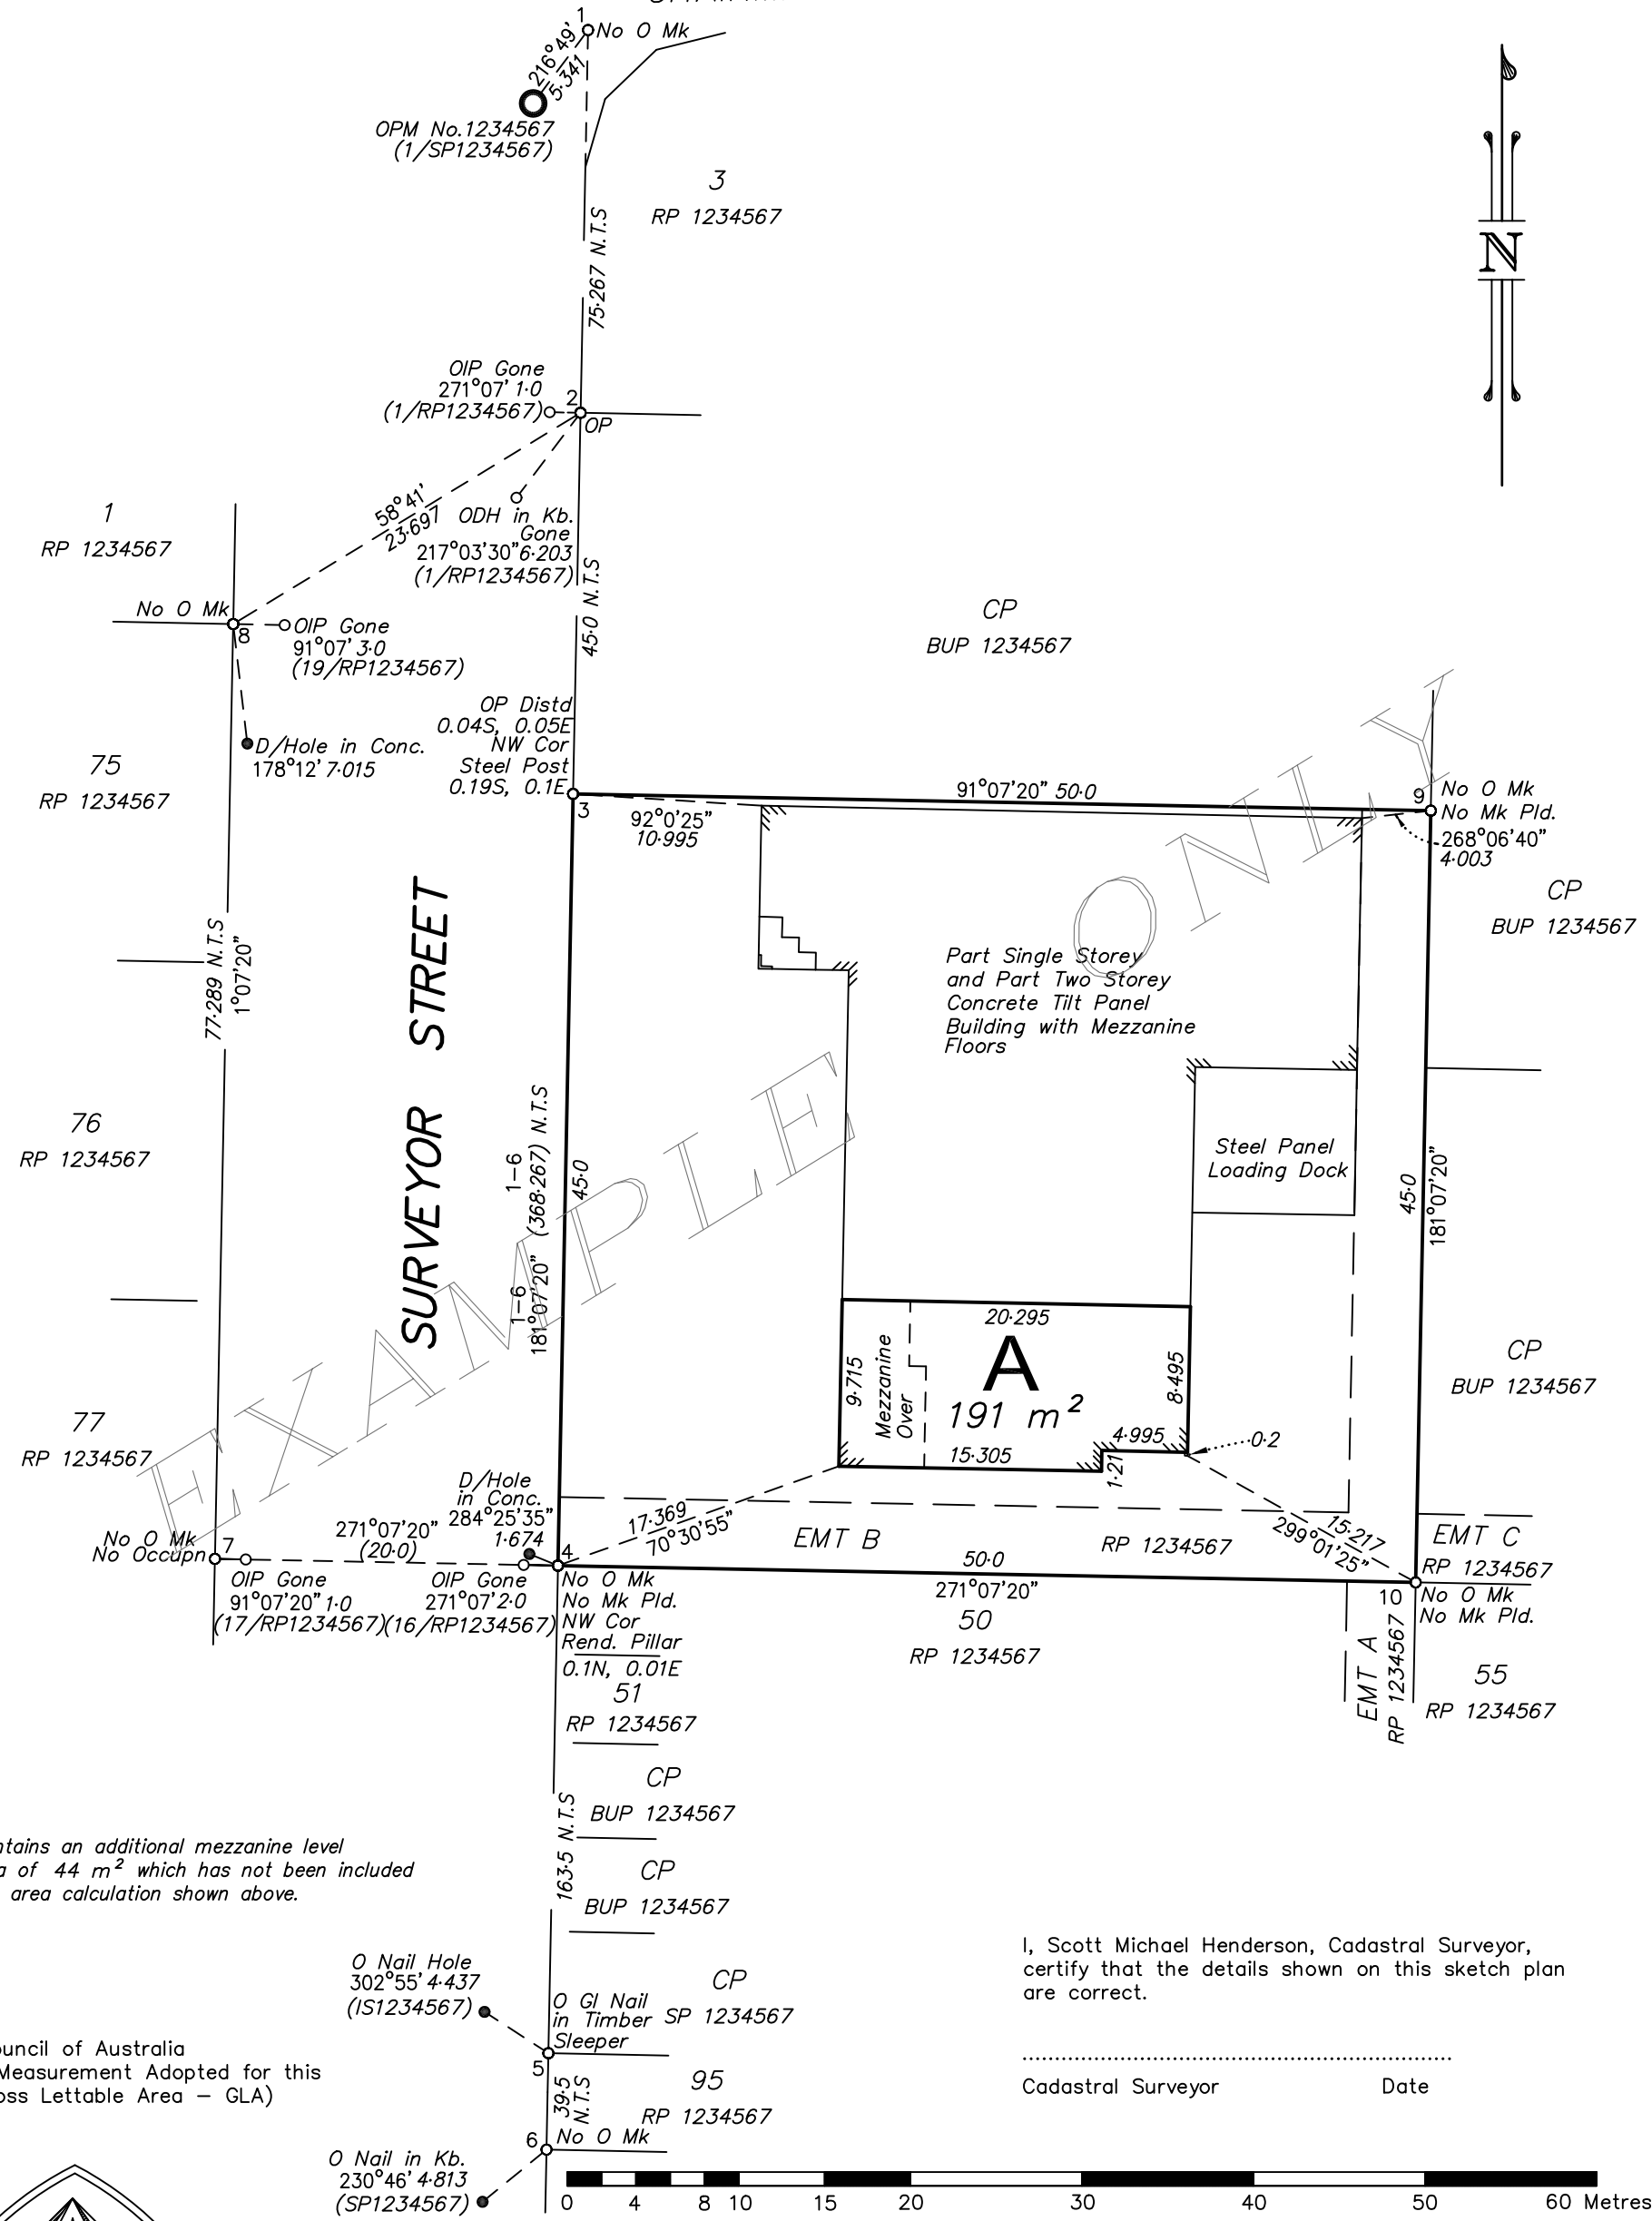

Note:  
 Lease A contains an additional mezzanine level  
 with an area of 44 m<sup>2</sup> which has not been included  
 in the lease area calculation shown above.

Property Council of Australia  
 Method of Measurement Adopted for this  
 Survey. (Gross Lettable Area - GLA)

I, Scott Michael Henderson, Cadastral Surveyor,  
 certify that the details shown on this sketch plan  
 are correct.

.....  
 Cadastral Surveyor Date

**SCOTT HENDERSON**  
 CADASTRAL SURVEYOR  
 24 SYDNEY STREET  
 LABRADOR QLD 4215  
 Phone-Fax 55 915238  
 Mobile 0417 757 108

**SKETCH PLAN OF LEASE SURVEY**  
 LEASE A Being part of the Ground Floor  
 of the Building Situated on  
 LOT 16 ON SP 1234567  
 PARISH OF MUDGEERABA  
 COUNTY OF WARD

JOB REF. 2061
PLAN No. 2061LEAS-A
SCALE 1:400