




PRELIMINARY ONLY

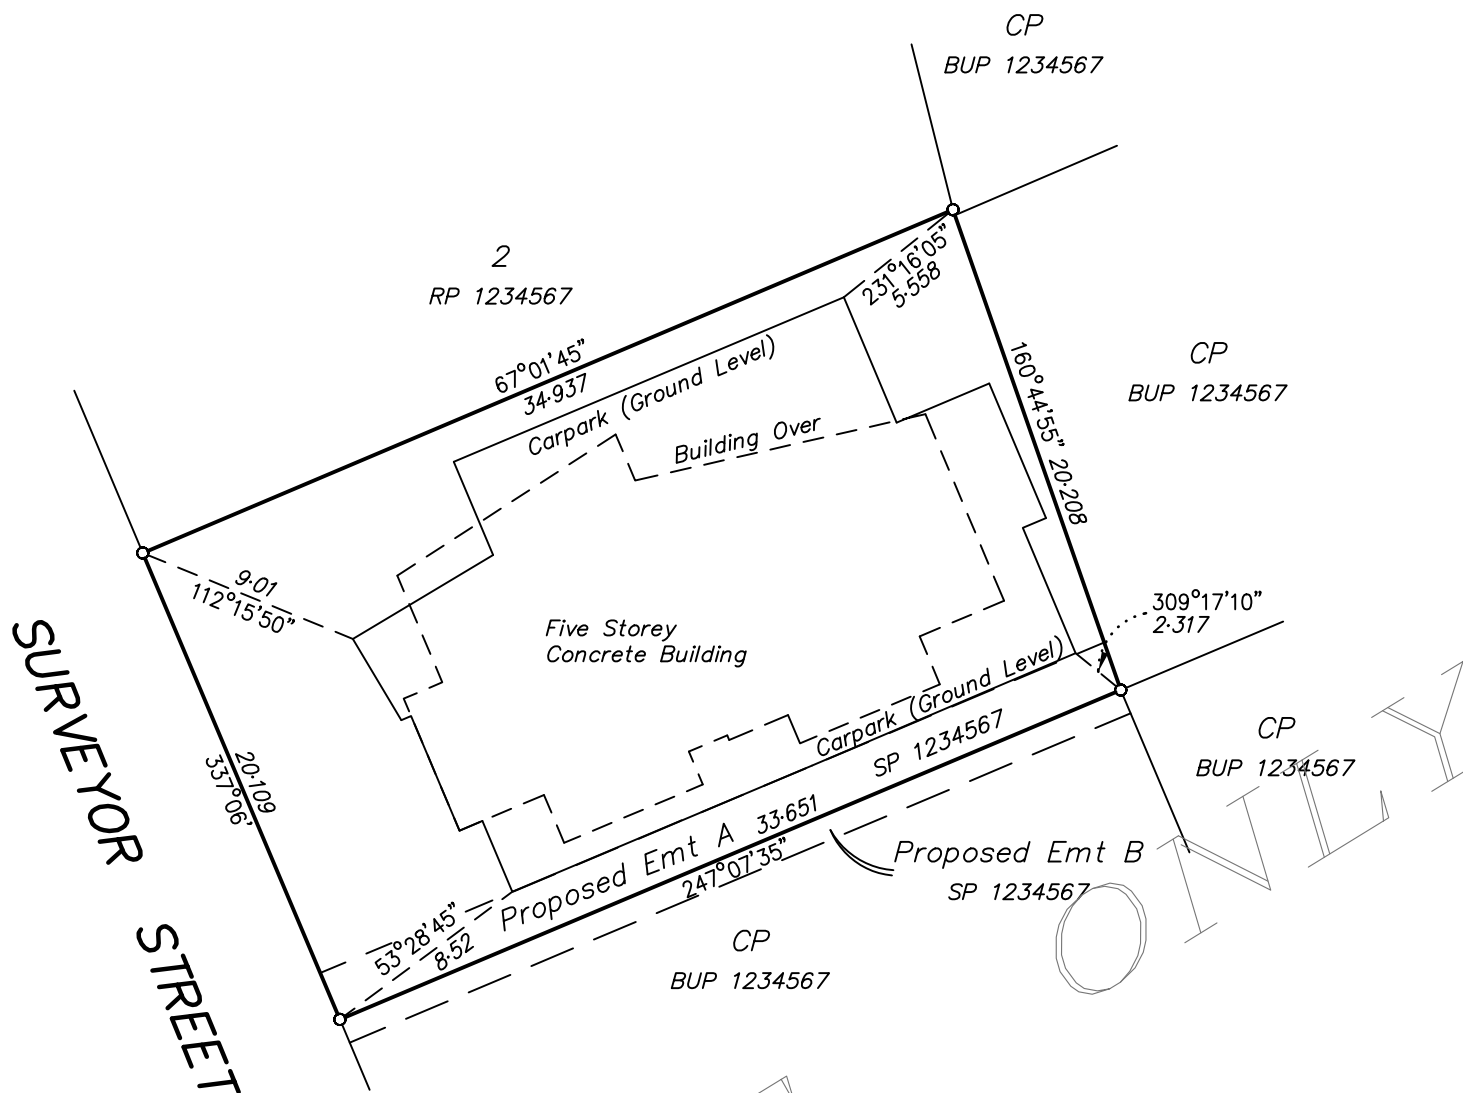

Base Parcel Area
691 m²

NOTE: AREAS, DIMENSIONS, LAYOUT AND LOT NUMBERS
SUBJECT TO SURVEY UPON COMPLETION OF
CONSTRUCTION WORKS AND COUNCIL APPROVAL

VERSION 2

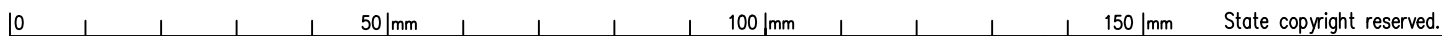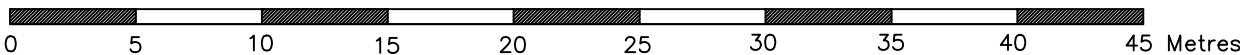

**Plan of Proposed Lots 1-9 and
Common Property**

Cancelling Lot 1 on RP 1234567

PARISH: BARROW COUNTY: *Ward*

Meridian: RP 1234567

F/N's: No

Scale: 1:300

Format: BUILDING


SP 1234567

Plan Status:

LEVEL A


Scale 1: 250

PRELIMINARY ONLY

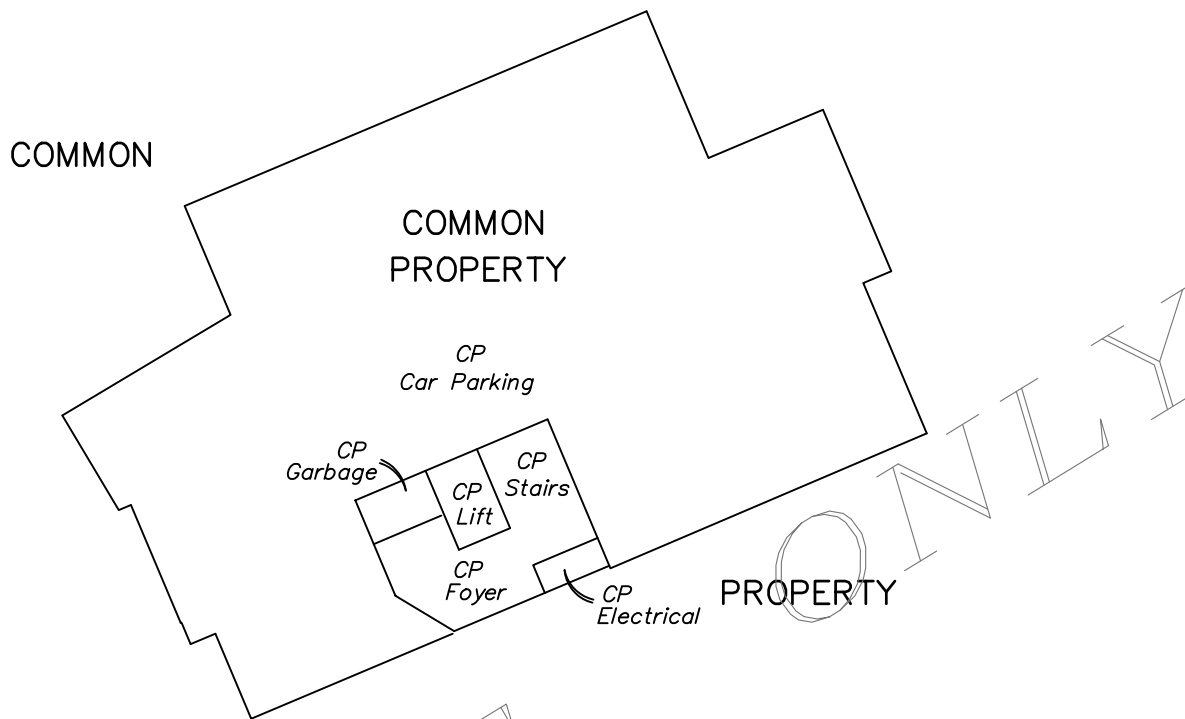

LEVEL B

Scale 1: 250

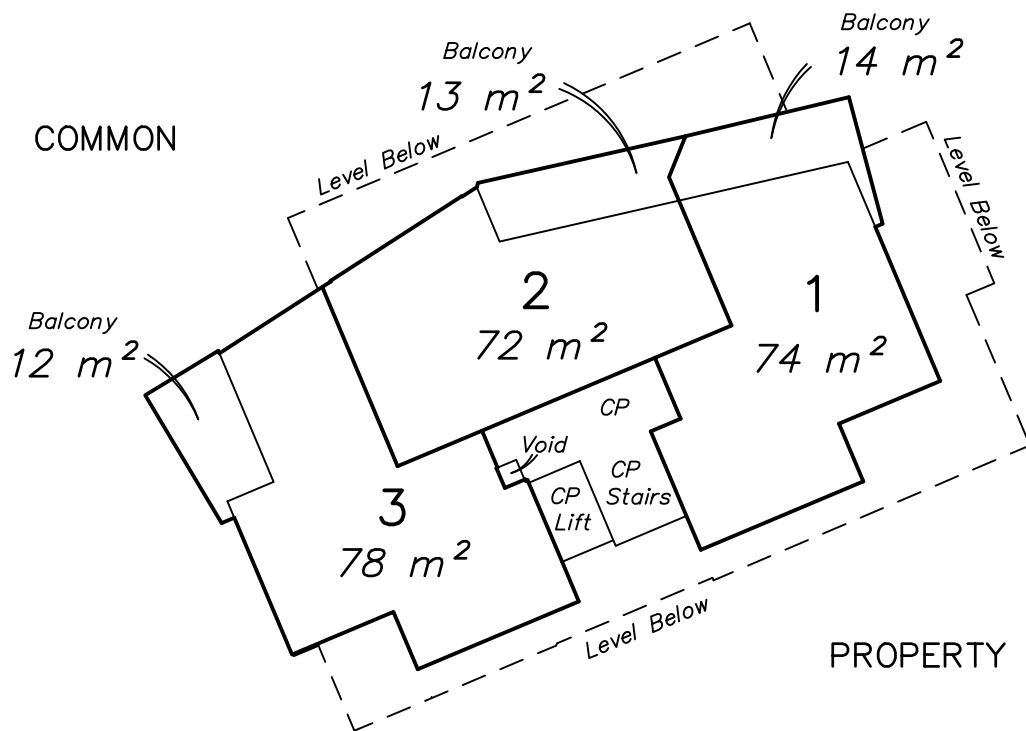


TOTAL AREA LOT 1	88 m ²
TOTAL AREA LOT 2	85 m ²
TOTAL AREA LOT 3	90 m ²
TOTAL AREA LOT 4	88 m ²
TOTAL AREA LOT 5	85 m ²
TOTAL AREA LOT 6	90 m ²
TOTAL AREA LOT 7	142 m ²
TOTAL AREA LOT 8	135 m ²
TOTAL AREA LOT 9	166 m ²

NOTE: AREAS, DIMENSIONS, LAYOUT AND LOT NUMBERS
SUBJECT TO SURVEY UPON COMPLETION OF
CONSTRUCTION WORKS AND COUNCIL APPROVAL

Scale 1: 250

VERSION 2

State copyright reserved.

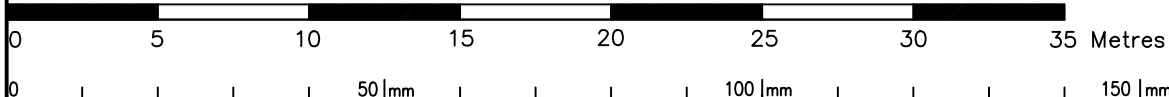


Insert Plan Number **SP1234567**

LEVEL C

Scale 1: 250

PRELIMINARY ONLY

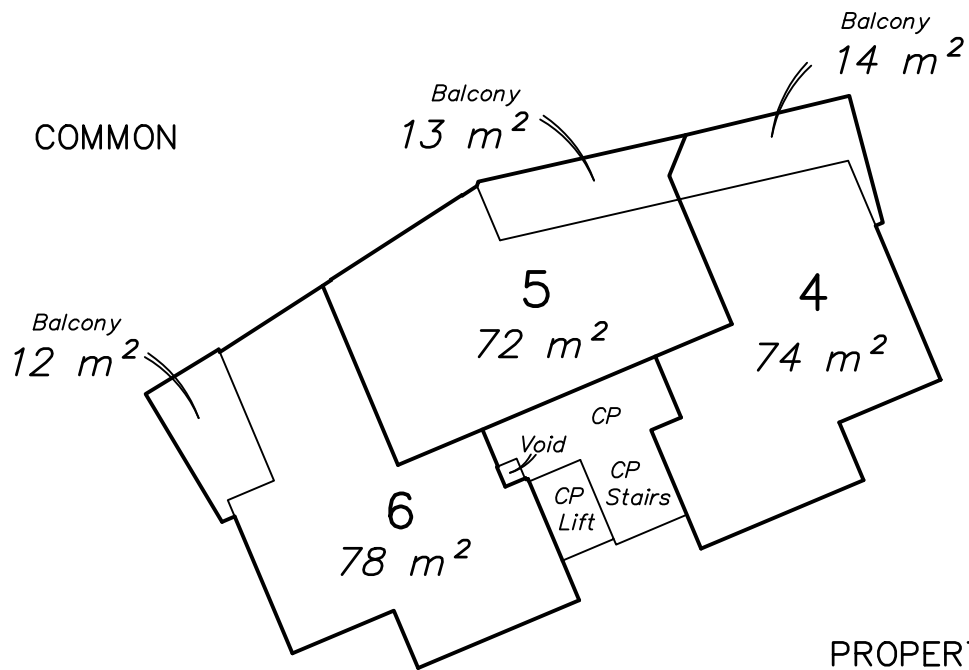


PROPERTY ONLY

LEVEL D

Scale 1: 250

EXAMPLE

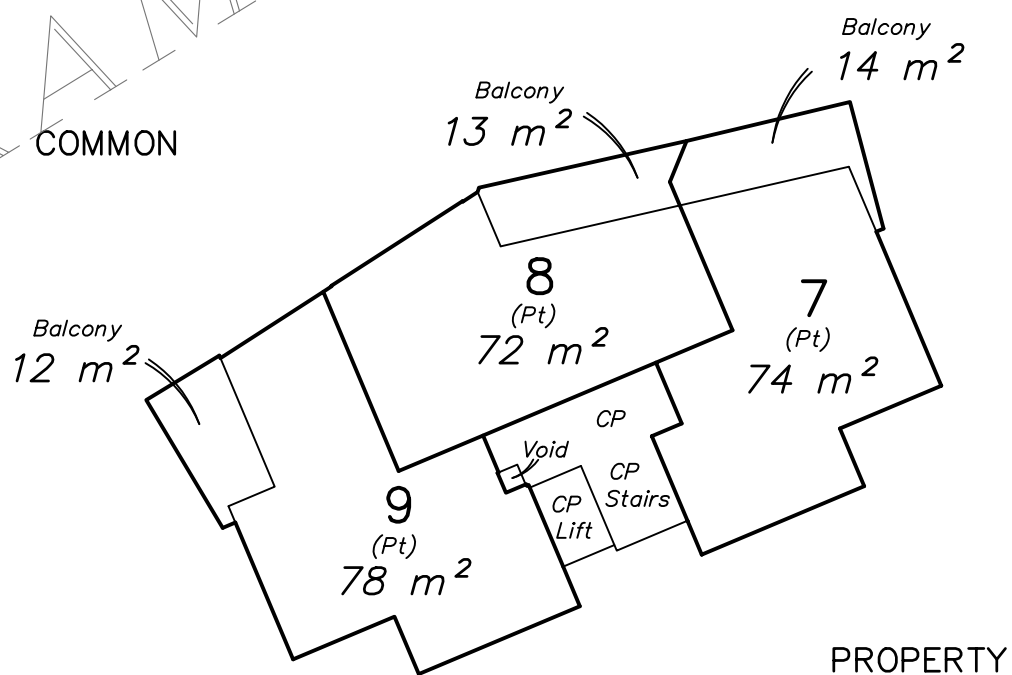

PROPERTY

NOTE: AREAS, DIMENSIONS, LAYOUT AND LOT NUMBERS
SUBJECT TO SURVEY UPON COMPLETION OF
CONSTRUCTION WORKS AND COUNCIL APPROVAL

Scale 1: 250

VERSION 2

State copyright reserved.



Insert Plan Number SP1234567


LEVEL E

Scale 1: 250

PRELIMINARY ONLY



COMMON

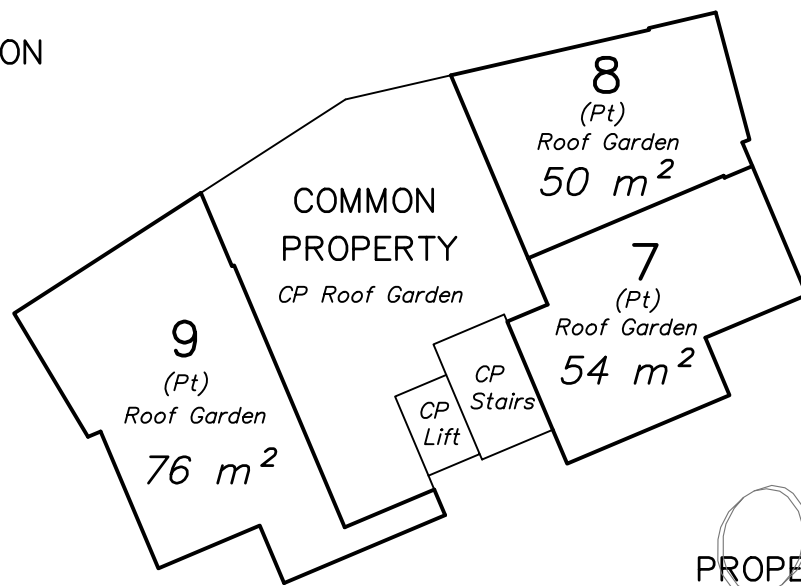

ONLY
PROPERTY

EXAMPLE


The upper limit of Level E is limited to a height of 3.5m above the upper limit of Level D

NOTE: AREAS, DIMENSIONS, LAYOUT AND LOT NUMBERS
SUBJECT TO SURVEY UPON COMPLETION OF
CONSTRUCTION WORKS AND COUNCIL APPROVAL

Scale 1: 250

VERSION 2

State copyright reserved.

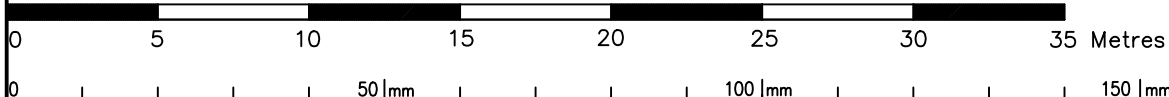

Insert Plan Number SP1234567