


LEGEND

Service	Line Type
Stormwater	- - - St - - - St -
Sewer	- - - S - - - S -
Potable Water	- - - - PW - - - - PW -
Telstra	- - - - T - - - - T -
Energex	- - - - E - - - - E -
Recycled Water	- - - - RW - - - - RW -

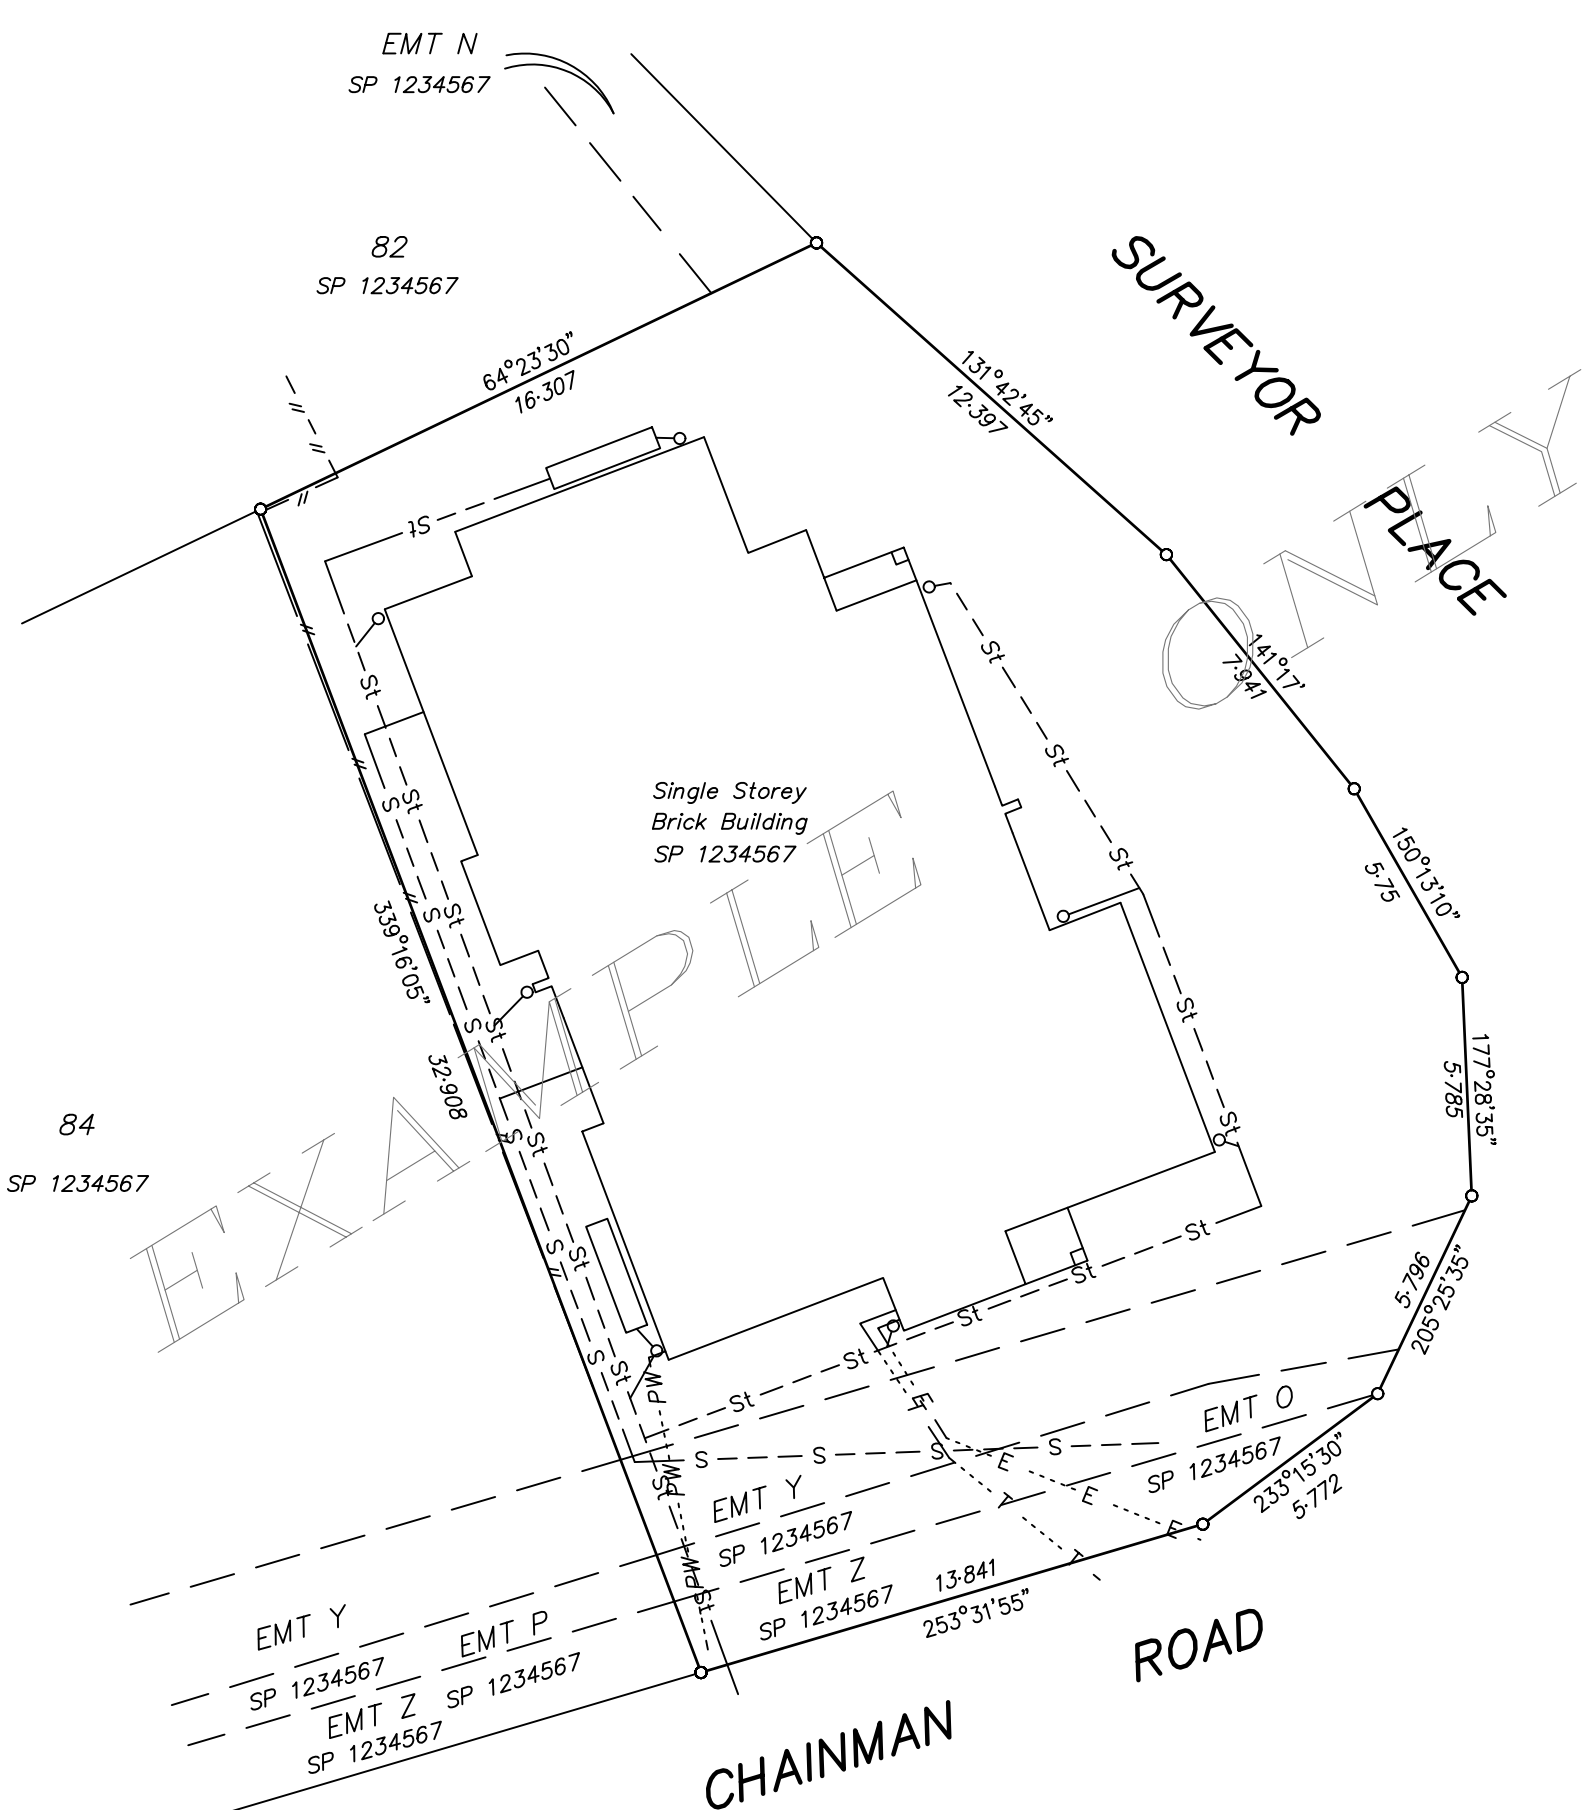

NOTES:
The SERVICES shown on this plan
HAVE NOT BEEN LOCATED BY SURVEY.
The information with regards to the location
of Services was SUPPLIED BY OTHERS.

SCOTT HENDERSON
CADASTRAL SURVEYOR
24 SYDNEY STREET
LABRADOR QLD 4215
Phone-Fax 55 915238
Mobile 0417 757 108

SERVICES LOCATION DIAGRAM

"1 SURVEYOR PLACE"
COMMUNITY TITLES SCHEME SP 1234567
SURVEYOR PLACE, NAMBOUR
PARISH OF MAROOCHY
COUNTY OF CANNING

REF: 2125
PLAN No. 2125-SLD
SCALE 1:200